




FASADE

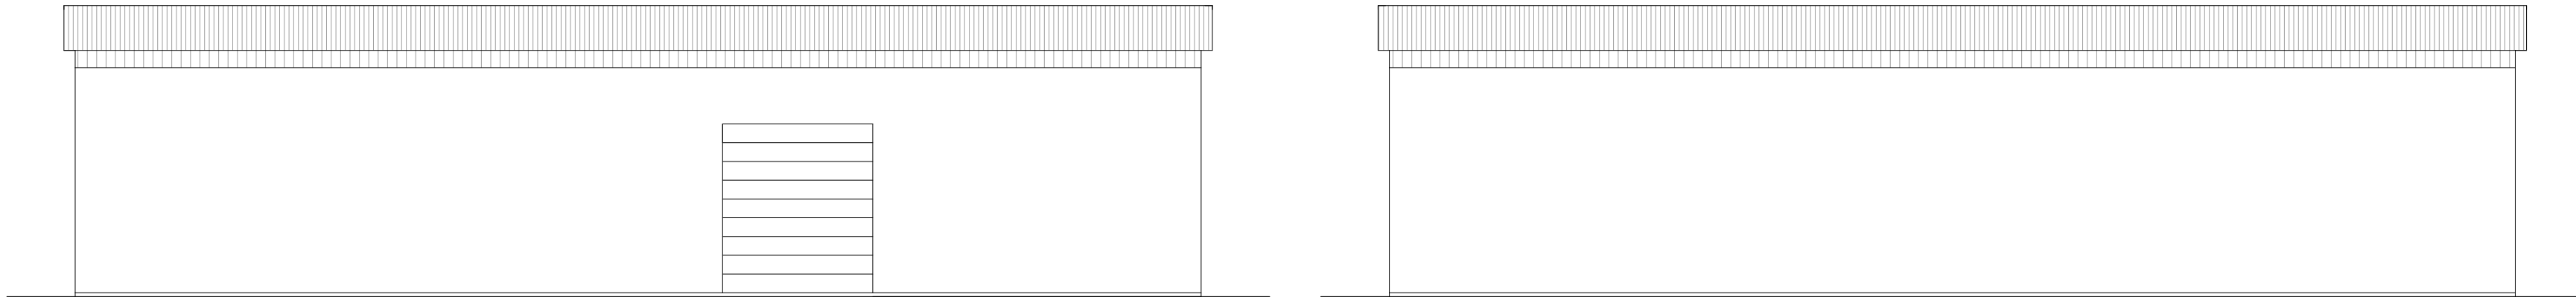


PRESEK 1-1

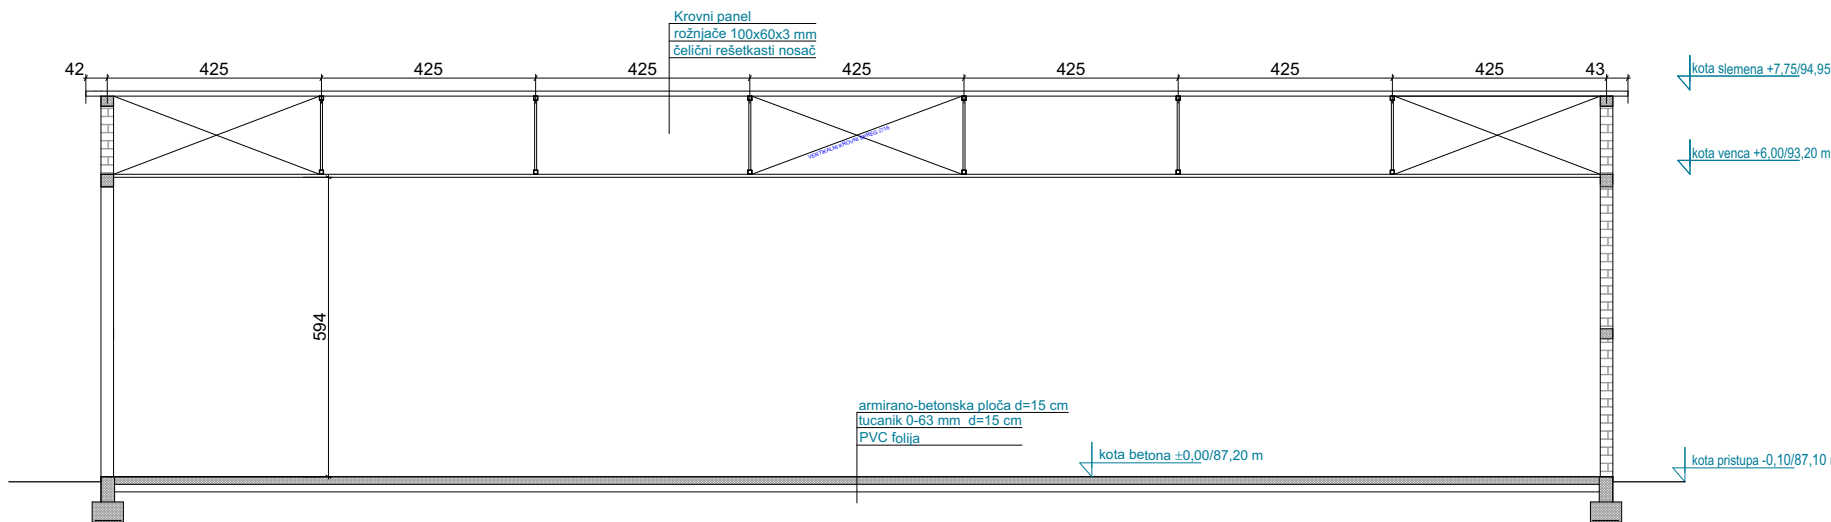


PRESEK 2-2

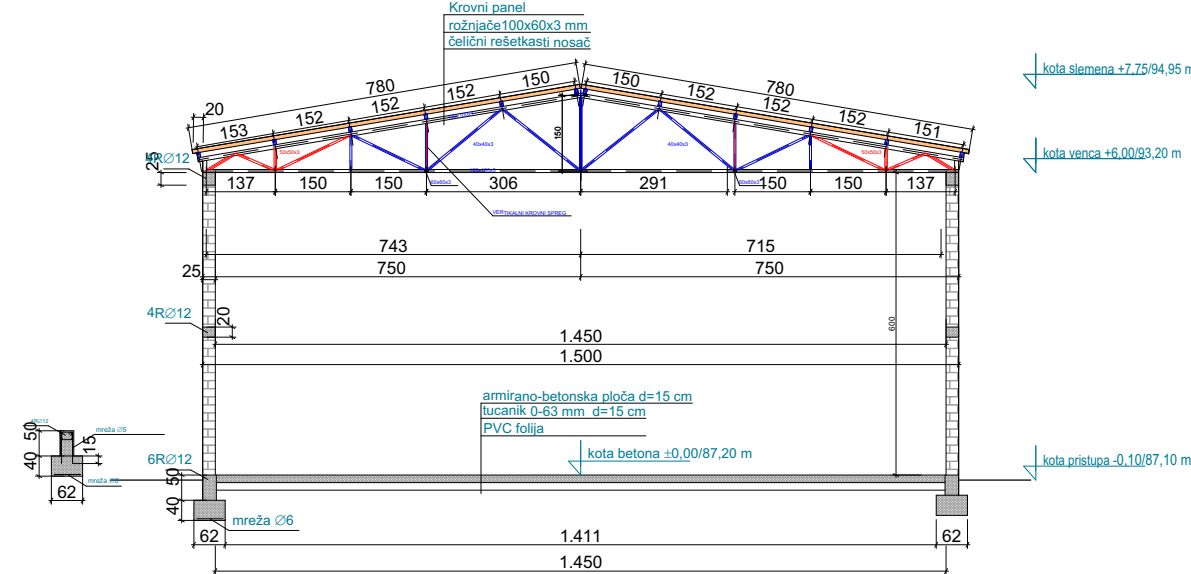


OSNOVA KROVA

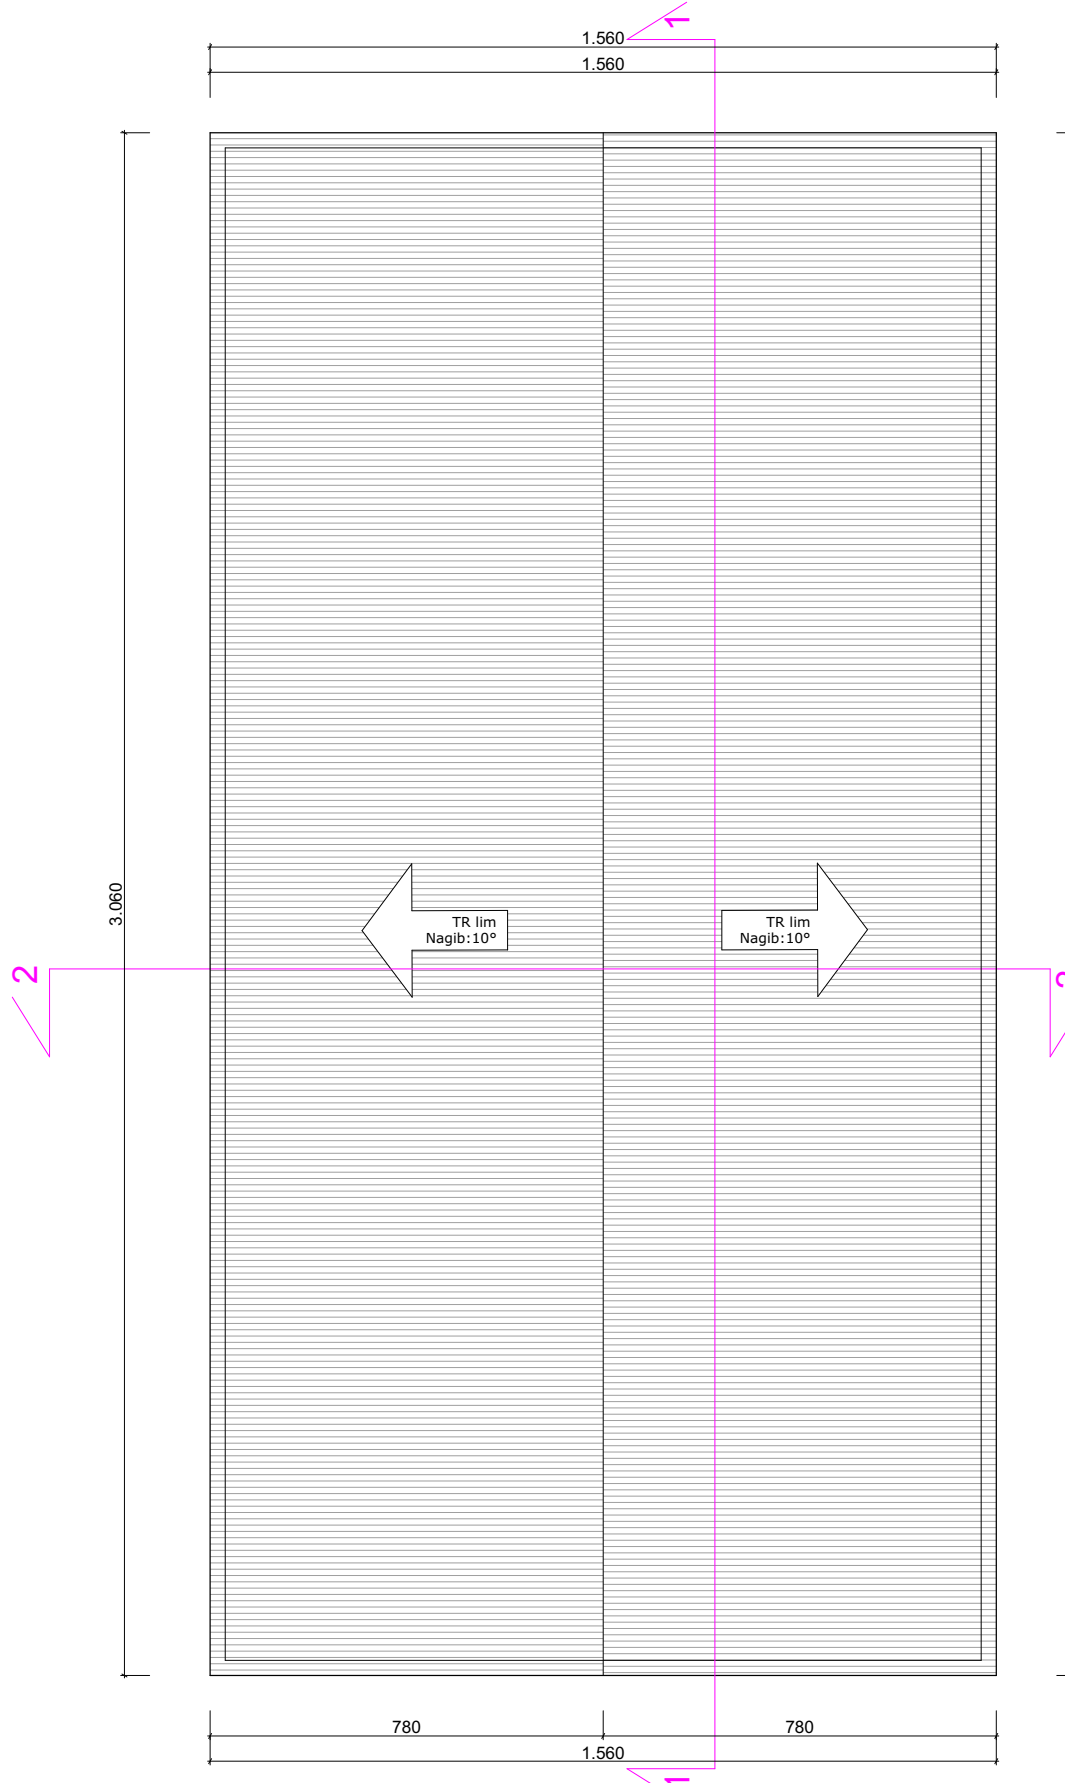


OSNOVA KROVNE KONSTRUKCIJE

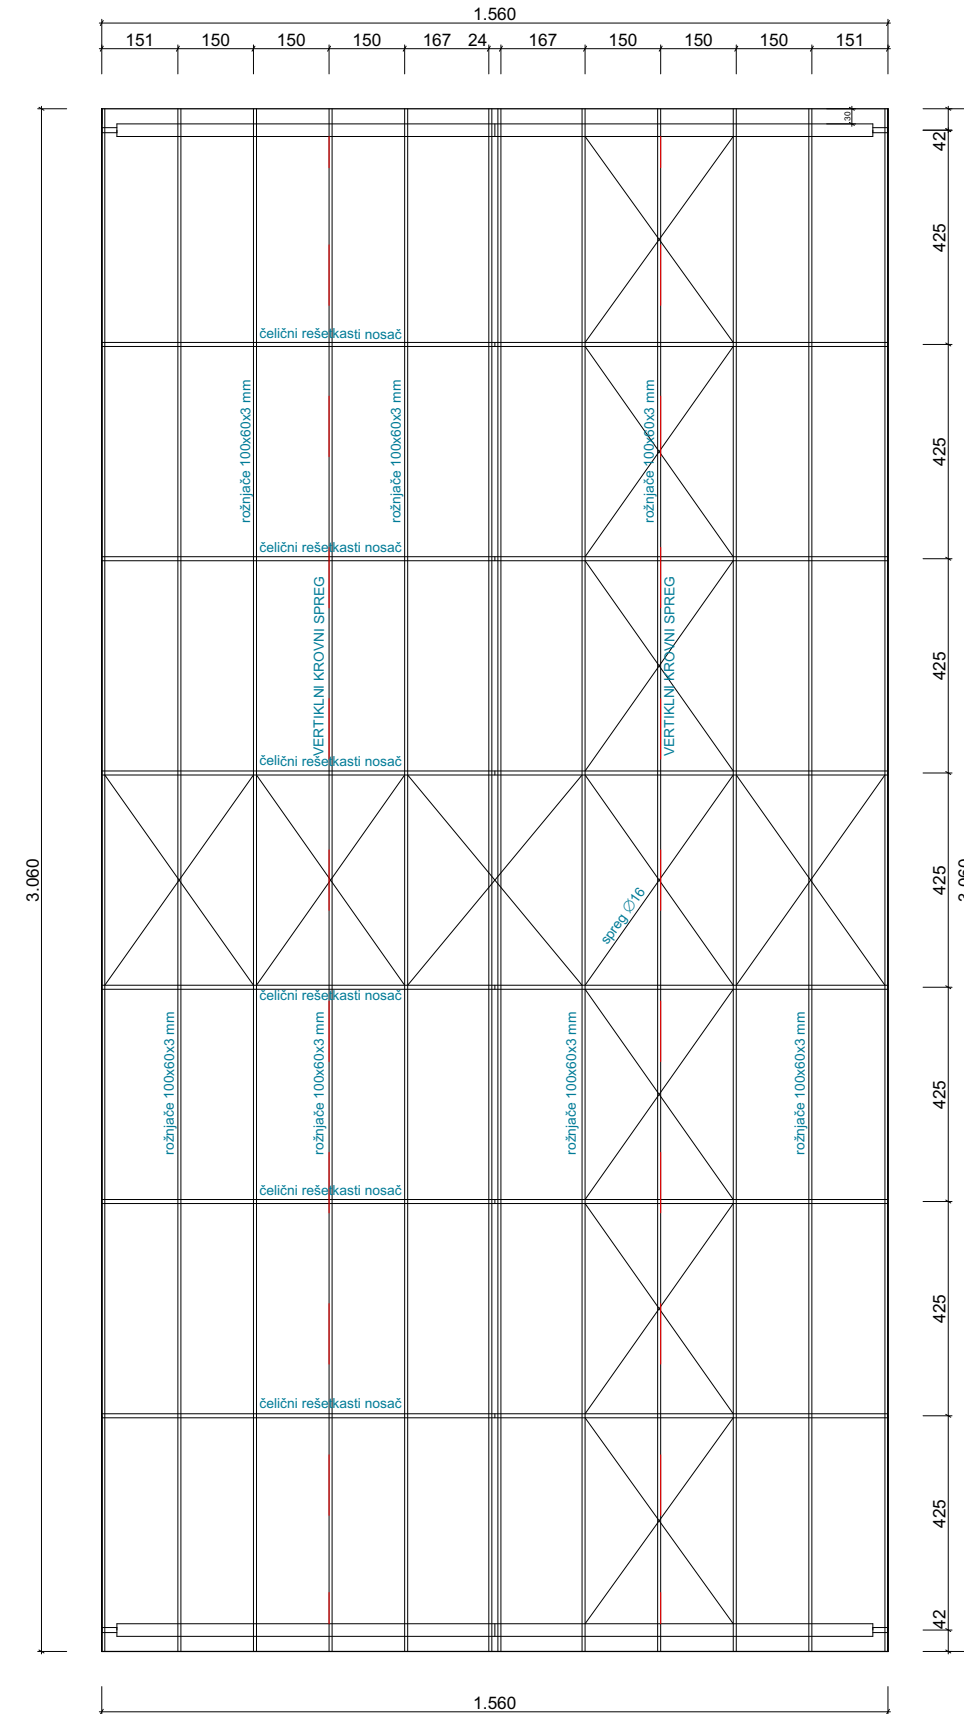

OSNOVA PRIZEMLJA

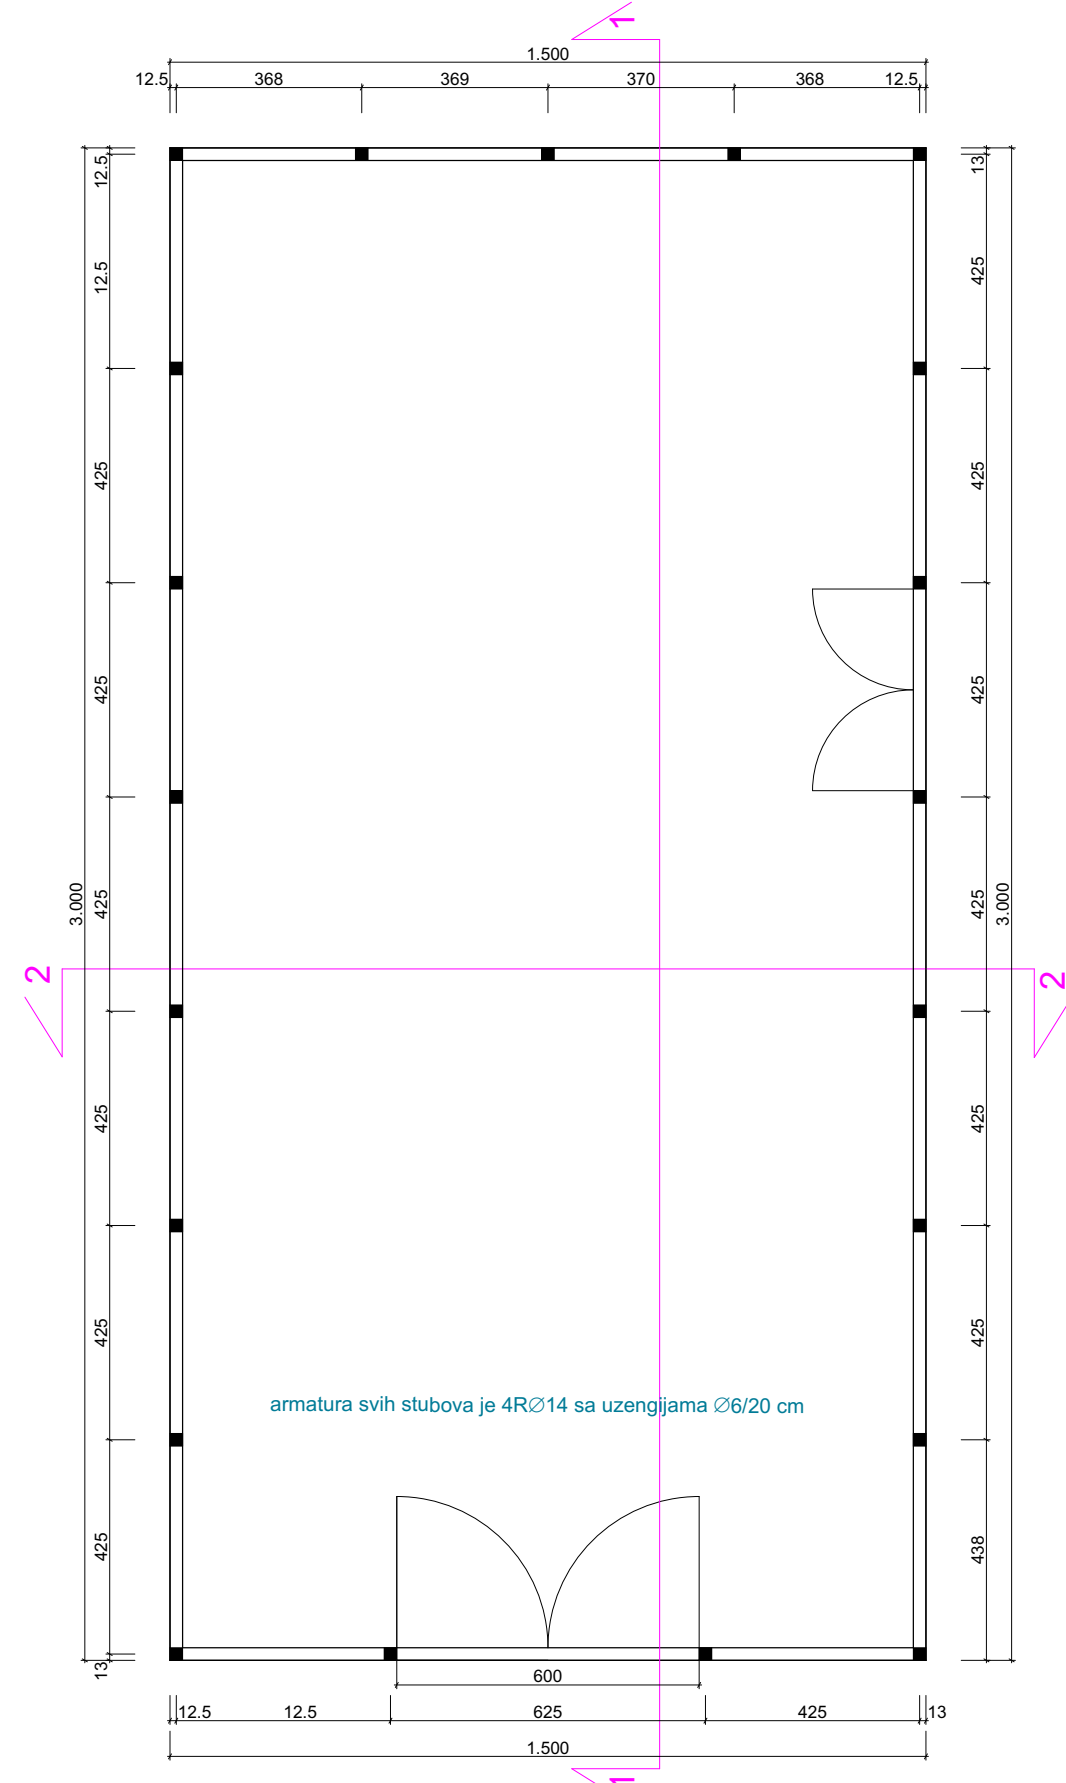

Br.	Naziv Prostorije	Površina (m ²)
01	Magacinski prostor	427,75
UKUPNO		427,75 m ²
P BRUTO PRIZEMLJE		450,00 m ²

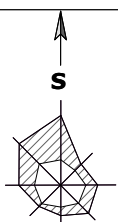

razmera:	list:
R = 1:150	09
datum:	oktobar 2025/Apatin
šok:	37/2025

odgovorni urbanista:	plan:
Svetlana Janković, dipl. inž. arh.	Urbanistički projekat urbanističko- arhitektonske razrade lokacije
saradnik:	za izgradnju poslovnog objekta - magacina spratnosti P+0, na katastarskoj parceli 3450 KO Apatin
Vojko Pejić, dipl. inž. arh. Milena Senjak Pejić, mast. inž. grad. Radman Pejić, mast. inž. arh.	

naručilac:	crtež:
ALMA DOO ZA PROIZVODNJU, PROMET I USLUGE APATIN	IDEJNO REŠENJE OBJEKTA