



KOLSKA VAGA NOSIVOSTI 60T

URBANISTIČKI PROJEKAT
URBANISTIČKO ARHITEKTONSKE RAZRADE LOKACIJE
7805/25 KO APATIN ZA POTREBE IZGRADNJE
PROIZVODNOG KOMPLEKSA ZA RECIKLAŽU PLASTIKE

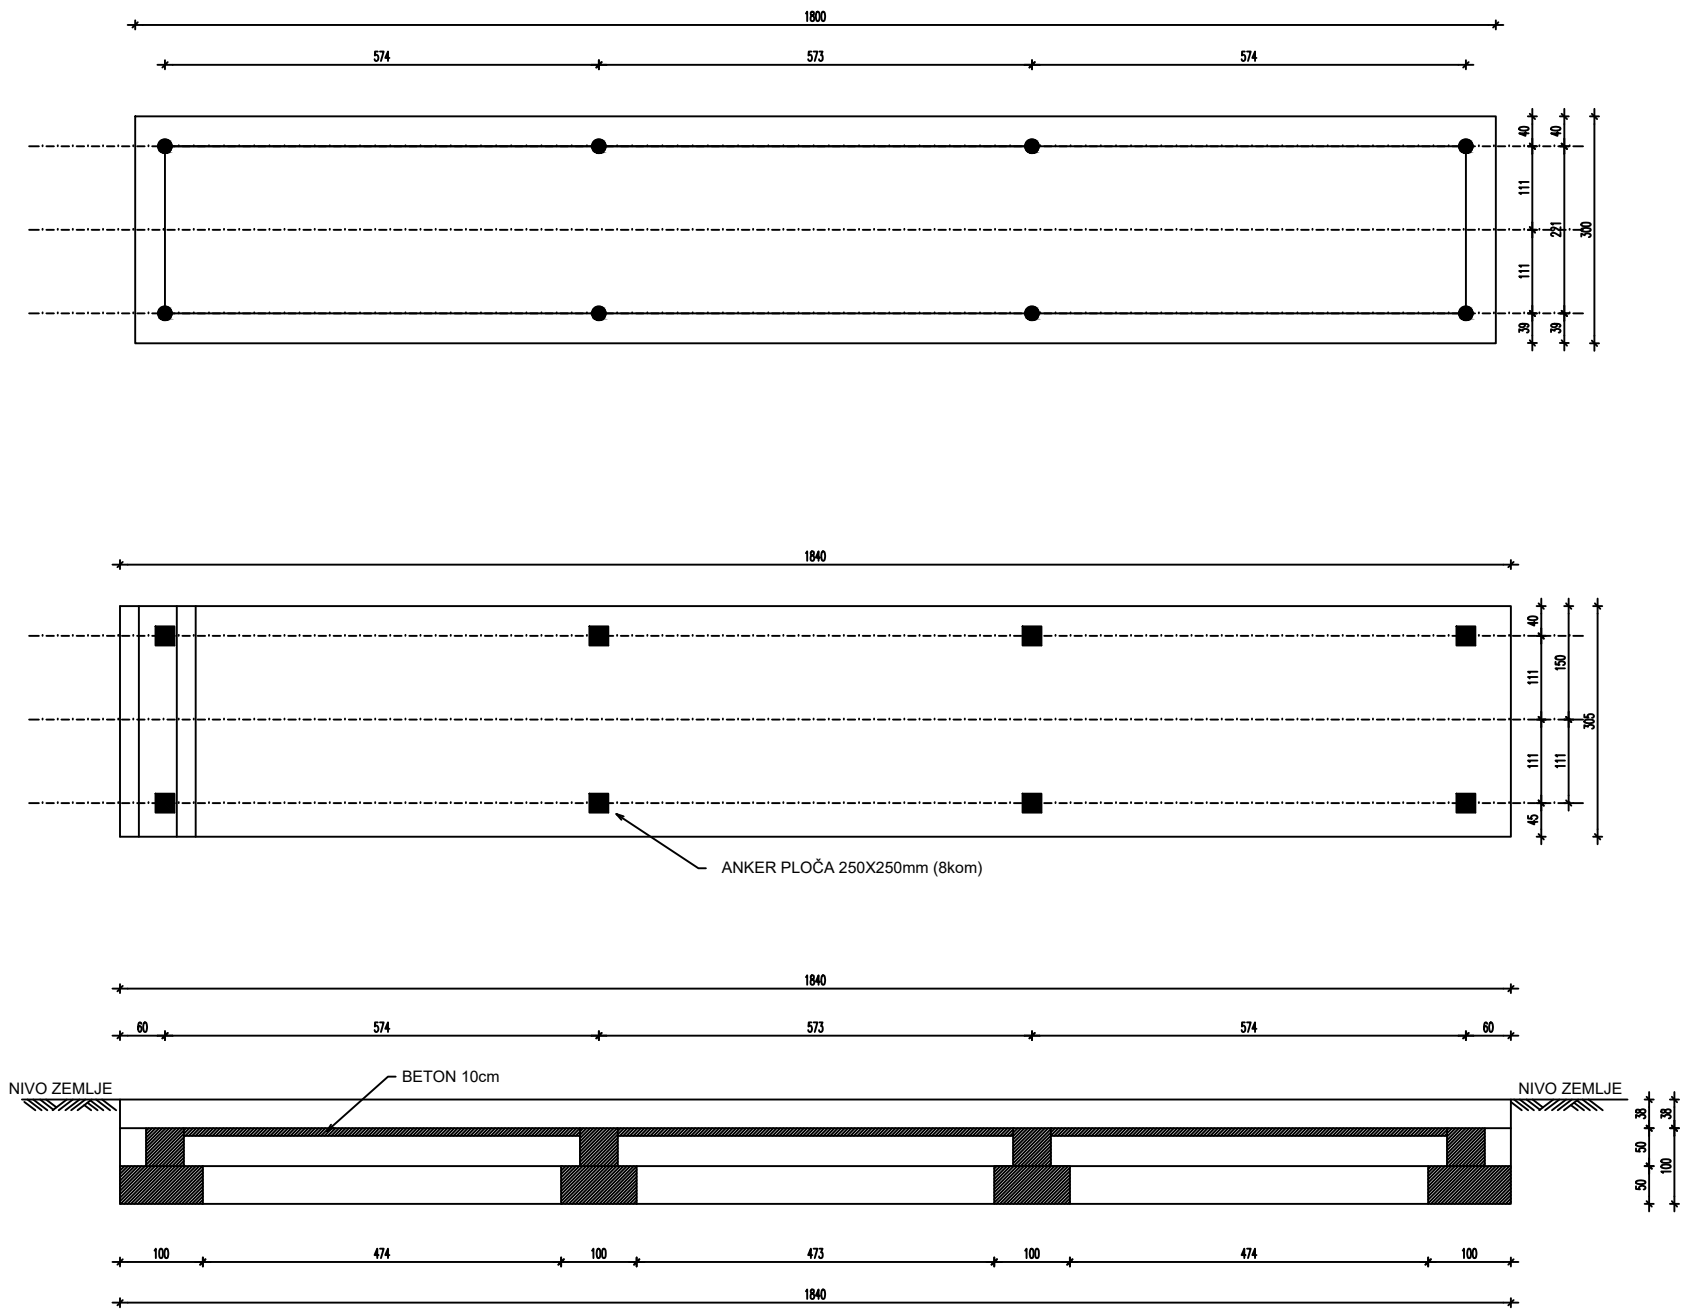


 ROMB DESIGN TIM	ROMB DESIGN TIM NOVI SAD MILKA BASTA PR Lukijana Mušickog 11a/5 21000 Novi SAD, Srbija		broj		URBANISTIČKI PROJEKAT URBANISTIČKO ARHITEKTONSKE RAZRADE LOKACIJE 7805/25 KO APATIN ZA POTREBE IZGRADNJE PROIZVODNOG KOMPLEKSA ZA RECIKLAŽU PLASTIKE		
			E- 013/2022		INVESTITOR: BIONEX DOO, Apatin, Dunavska obala BB		
					NARUČILAC: BIONEX DOO, Apatin, Dunavska obala BB		
odgovorni urbanista za rukovođenje izradom UP-a	Andrea Govedarica, dia			IDEJNO ARHITEKTONSKO REŠENJE KOLSKE VAGE OBJEKAT BROJ 1			
saradnici	Milka Basta, dig						
Vlasnik	Milka Basta, dig			razmera: 1:100	datum: mart 2022.	broj priloga: 08.1	


OSNOVA PRIZEMLJA

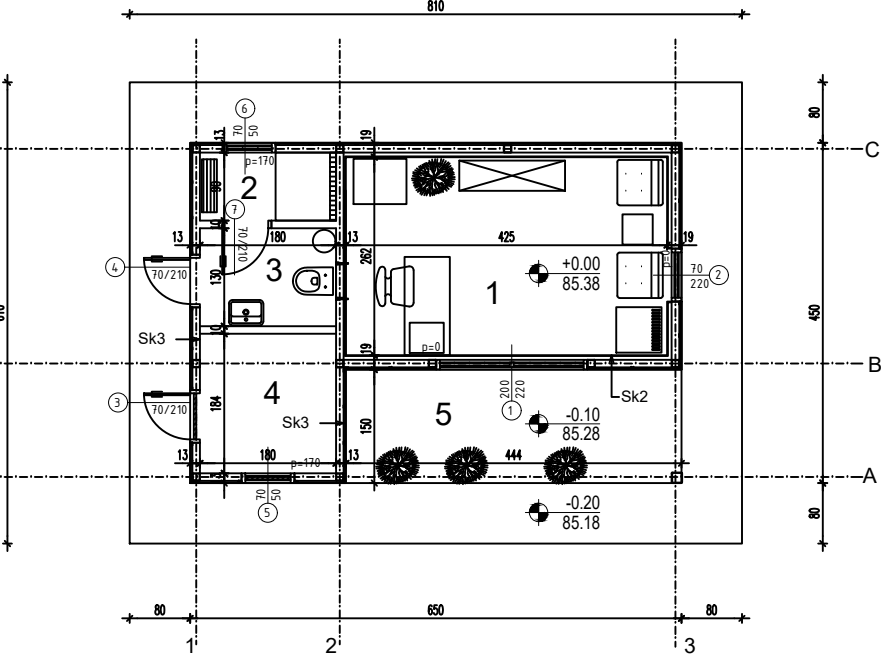

OSNOVA KROVNE RAVNI

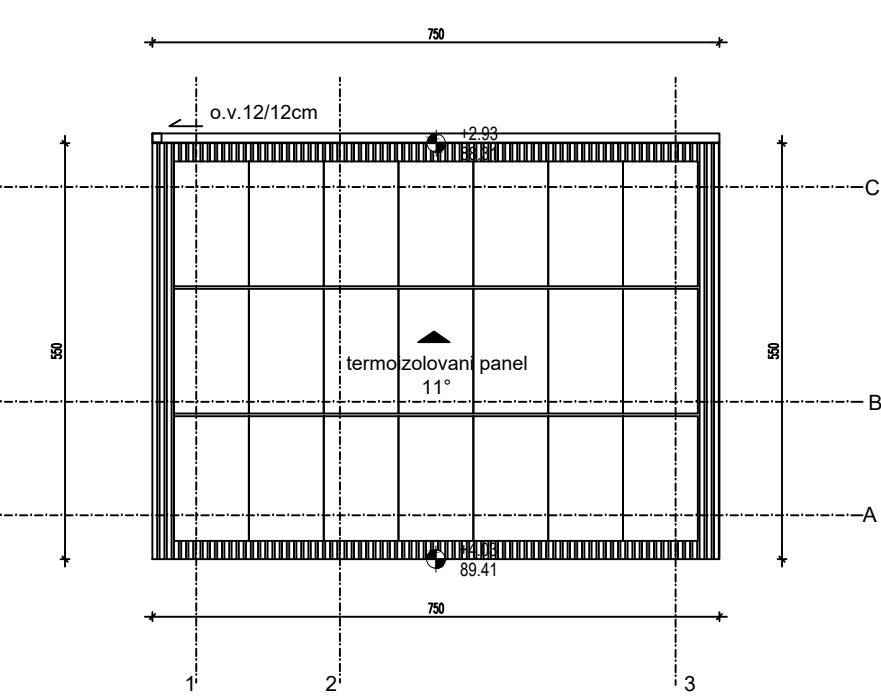


PRESEK A-A


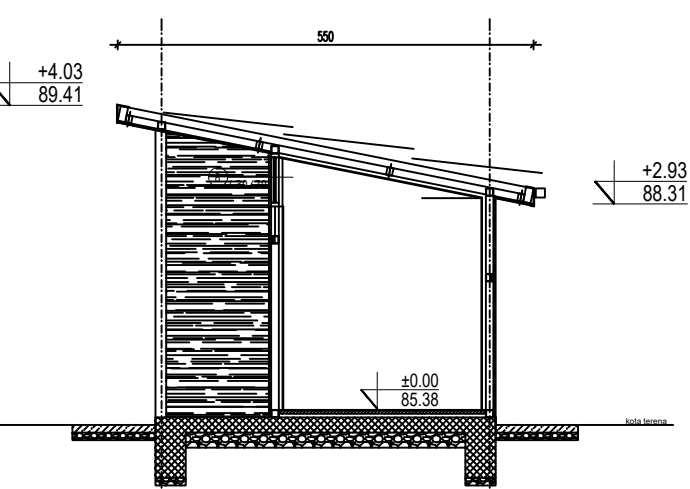


URBANISTIČKI PROJEKAT
URBANISTIČKO ARHITEKTONSKE RAZRADE LOKACIJE
7805/25 KO APATIN ZA POTREBE IZGRADNJE
PROIZVODNOG KOMPLEKSA ZA RECIKLAŽU PLASTIKE


SEVEROISTOČNA FASADA

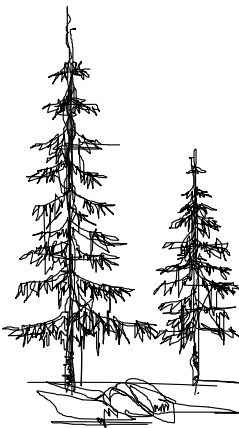


JUGOZAPADNA FASADA

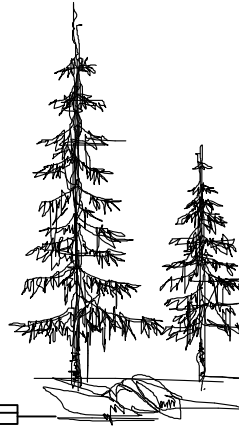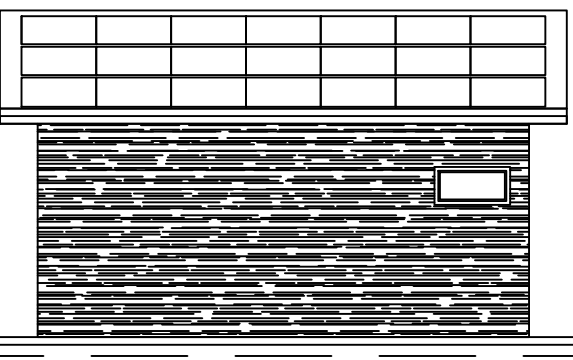

SEVEROZAPADNA FASADA

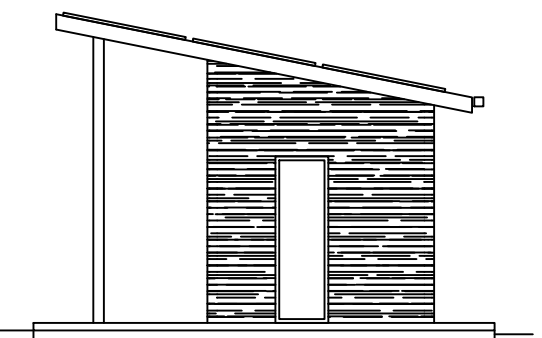

JUGOISTOČNA FASADA

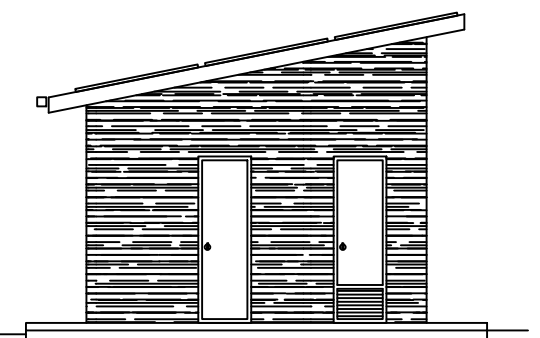









 ROMB DESIGN TIM ROMB DESIGN TIM NOVI SAD MILKA BASTA PR Lukijana Mušickog 11a/5 21000 Novi SAD, Srbija		broj E- 013/2022		URBANISTIČKI PROJEKAT URBANISTIČKO ARHITEKTONSKE RAZRADE LOKACIJE 7805/25 KO APATIN ZA POTREBE IZGRADNJE PROIZVODNOG KOMPLEKSA ZA RECIKLAŽU PLASTIKE INVESTITOR: BIONEX DOO, Apatin, Dunavska obala BB NARUČILAC: BIONEX DOO, Apatin, Dunavska obala BB		
odgovorni urbanista za rukovođenje izradom UP-a	Andrea Govedarica, dia	IDEJNO ARHITEKTONSKO REŠENJE OBJEKTA KONTROLE PRISTUPA OBJEKAT BROJ 2				
saradnici	Milka Basta, dig					
Vlasnik	Milka Basta, dig	razmera: 1:100	datum: mart 2022.	broj priloga: 08.2		

URBANISTIČKI PROJEKAT

URBANISTIČKO ARHITEKTONSKE RAZRADE LOKACIJE







7805/25 KO APATIN ZA POTREBE IZGRADNJE

PROIZVODNOG KOMPLEKSA ZA RECIKLAŽU PLASTIKE

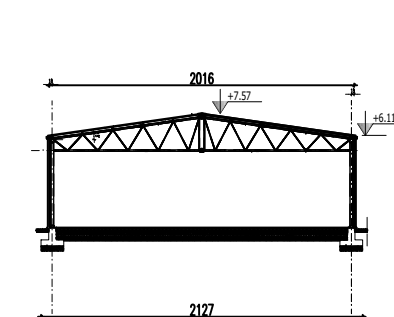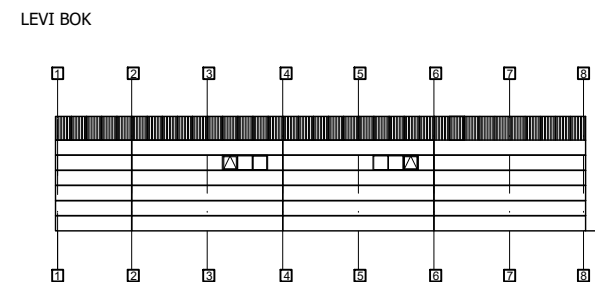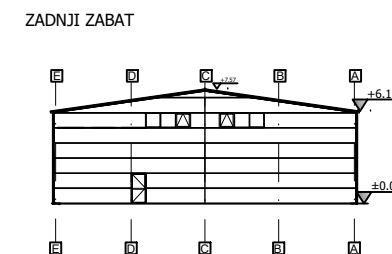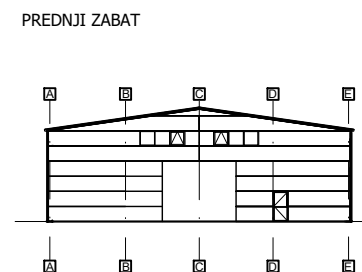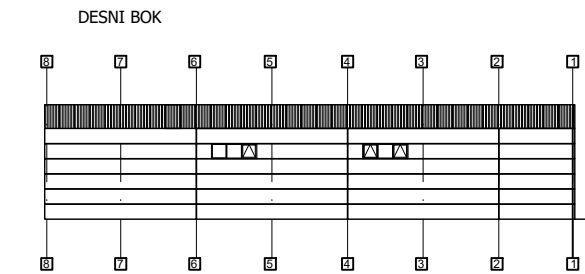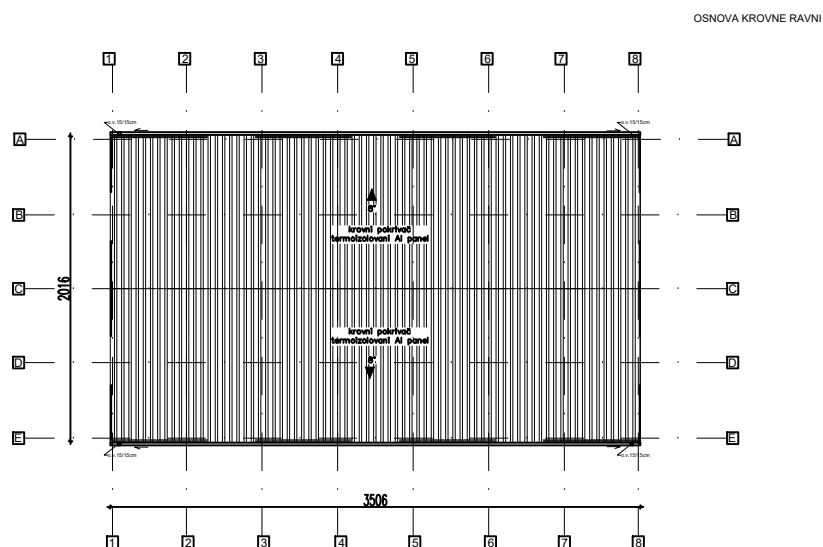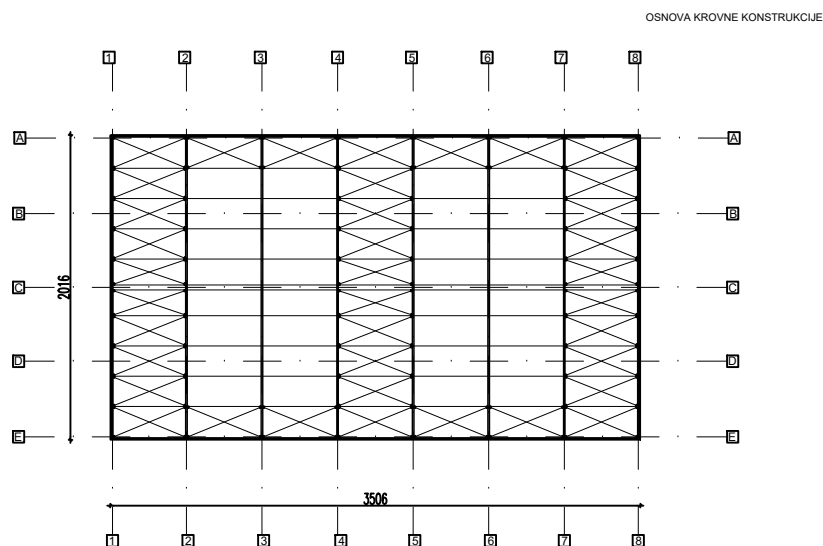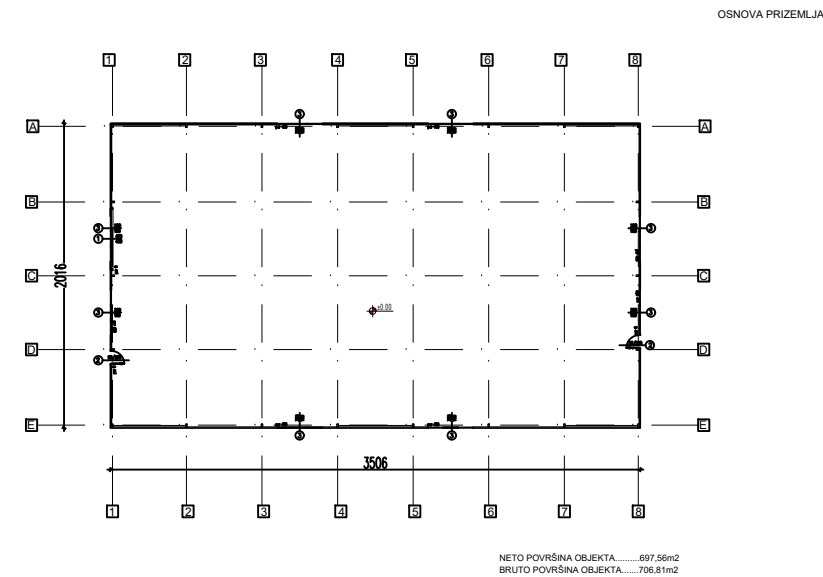


 ROMB DESIGN TIM ROMB DESIGN TIM NOVI SAD MILKA BASTA PR Lukijana Mušickog 11a/5 21000 Novi SAD, Srbija		broj E- 013/2022		URBANISTIČKI PROJEKAT URBANISTIČKO ARHITEKTONSKE RAZRADE LOKACIJE 7805/25 KO APATIN ZA POTREBE IZGRADNJE PROIZVODNOG KOMPLEKSA ZA RECIKLAŽU PLASTIKE INVESTITOR: BIONEX DOO, Apatin, Dunavska obala BB NARUČILAC: BIONEX DOO, Apatin, Dunavska obala BB				
odgovorni urbanista za rukovođenje izradom UP-a	Andrea Govedarica, dia		IDEJNO ARHITEKTONSKO REŠENJE SKLADIŠTA ZA SIROVINE OBJEKTI BROJ 3 I 4					
saradnici	Milka Basta, dig							
Vlasnik	Milka Basta, dig		razmera: 1:500		datum: mart 2022.		broj priloga: 08.3	

URBANISTIČKI PROJEKAT
URBANISTIČKO ARHITEKTONSKE RAZRADE LOKACIJE
7805/25 KO APATIN ZA POTREBE IZGRADNJE
PROIZVODNOG KOMPLEKSA ZA RECIKLAŽU PLASTIKE

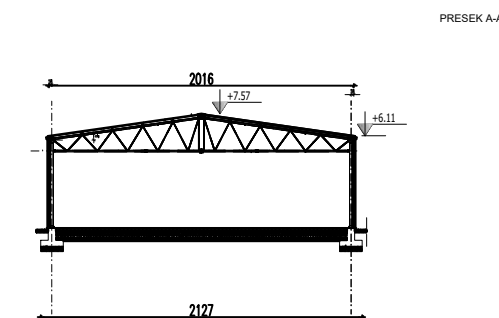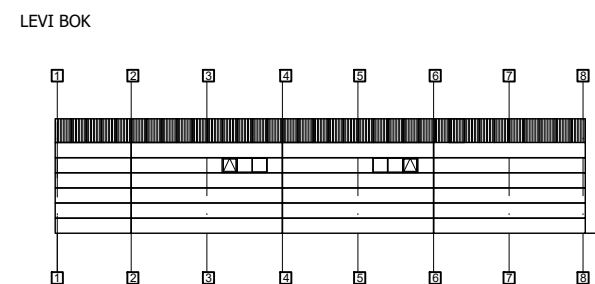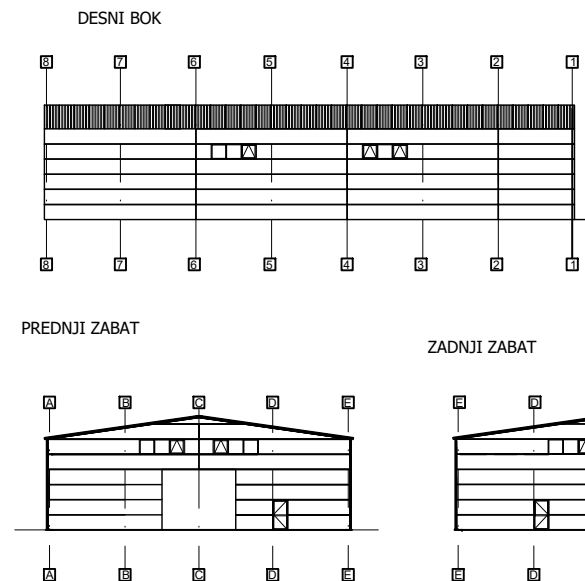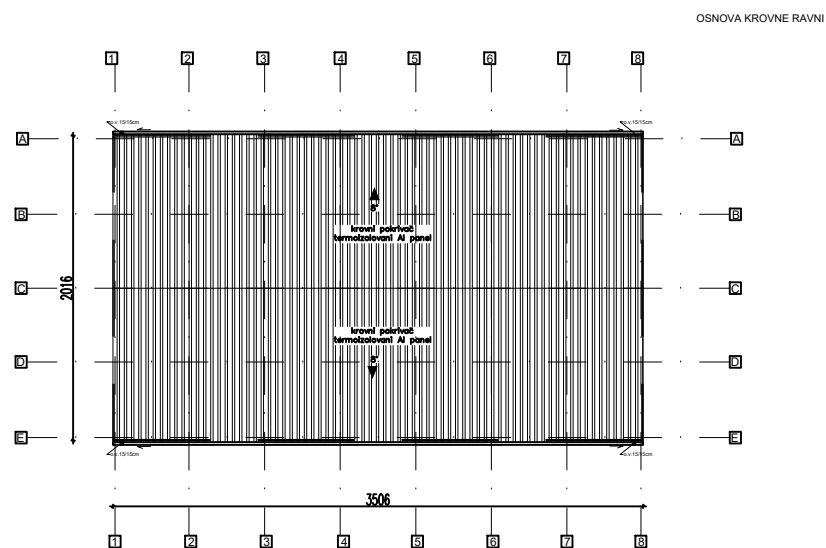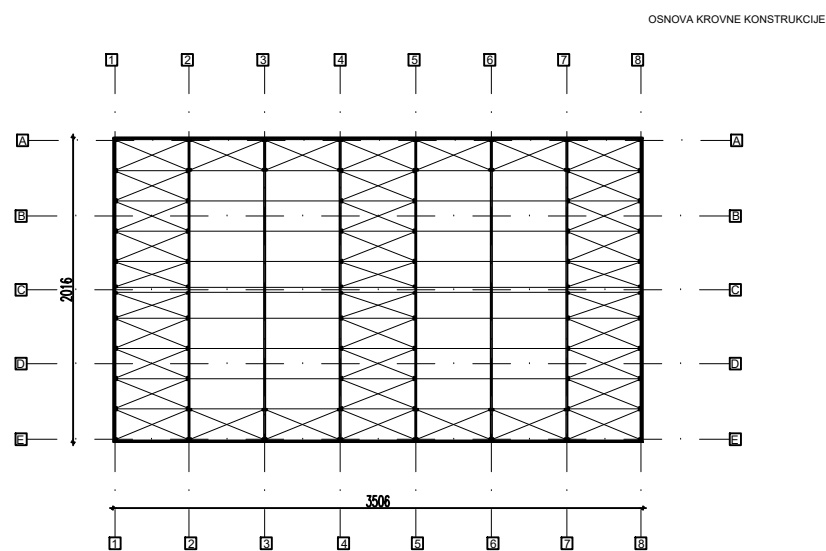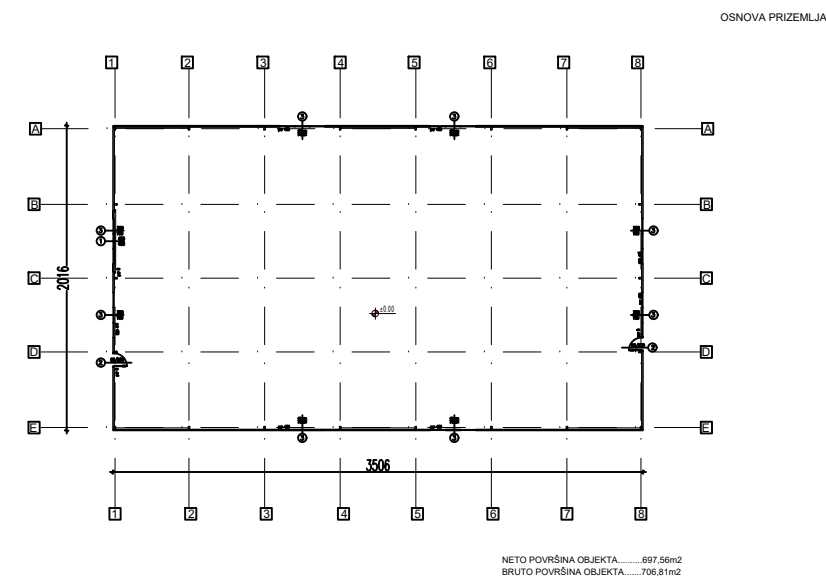


 ROMB DESIGN TIM	ROMB DESIGN TIM NOVI SAD MILKA BASTA PR Lukijana Mušickog 11a/5 21000 Novi SAD, Srbija		broj E- 013/2022	URBANISTIČKI PROJEKAT URBANISTIČKO ARHITEKTONSKE RAZRADE LOKACIJE 7805/25 KO APATIN ZA POTREBE IZGRADNJE PROIZVODNOG KOMPLEKSA ZA RECIKLAŽU PLASTIKE		
	INVESTITOR: BIONEX DOO, Apatin, Dunavska obala BB					
	NARUČILAC: BIONEX DOO, Apatin, Dunavska obala BB					
odgovorni urbanista za rukovođenje izradom UP-a	Andrea Govedarica, dia			IDEJNO ARHITEKTONSKO REŠENJE SKLADIŠTE GOTOVIH PROIZVODA OBJEKTI BROJ 6 I 5a		
saradnici	Milka Basta, dig					
Vlasnik	Milka Basta, dig					
			razmera: 1:500	datum: mart 2022.		broj priloga: 08.4



URBANISTIČKI PROJEKAT
URBANISTIČKO ARHITEKTONSKE RAZRADE LOKACIJE
7805/25 KO APATIN ZA POTREBE IZGRADNJE
PROIZVODNOG KOMPLEKSA ZA RECIKLAŽU PLASTIKE

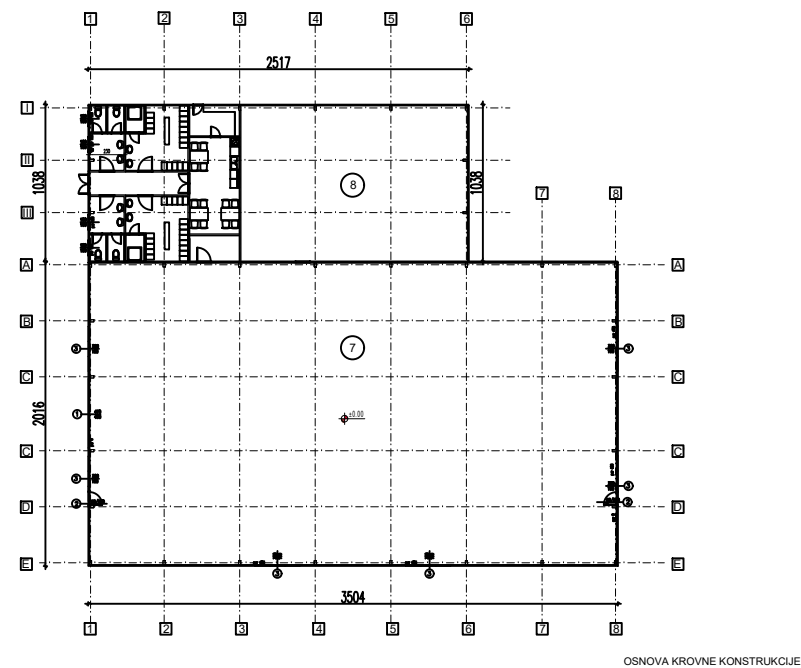


OSNOVA KROVNE KONSTRUKCIJE

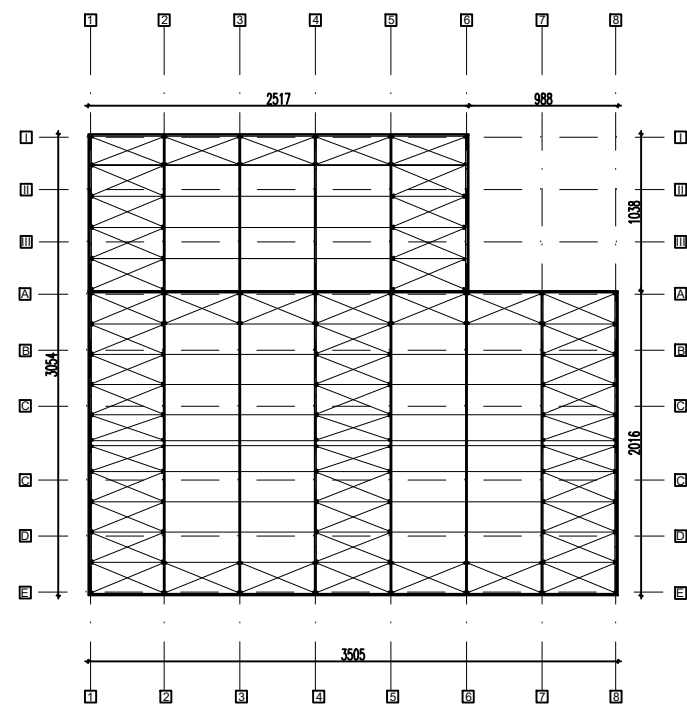


OSNOVA KROVNIH RAVNI

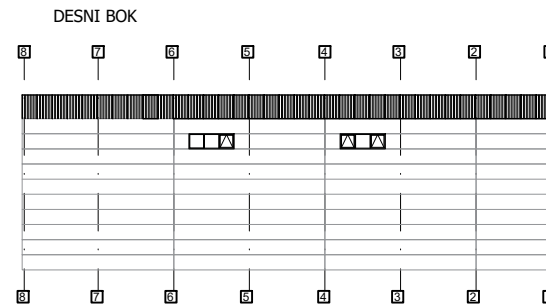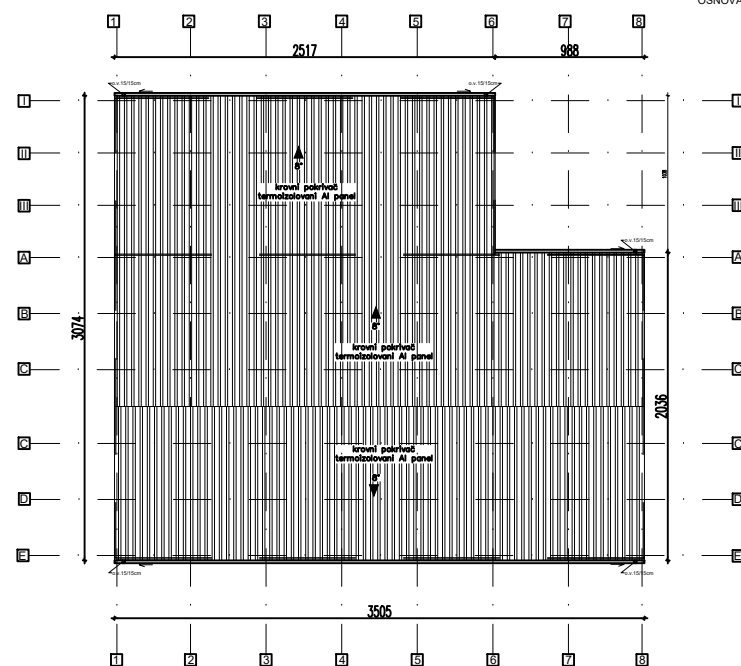


DESNI BOK

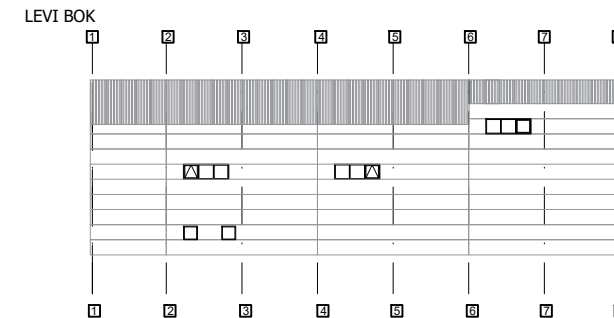


LEVI BOK

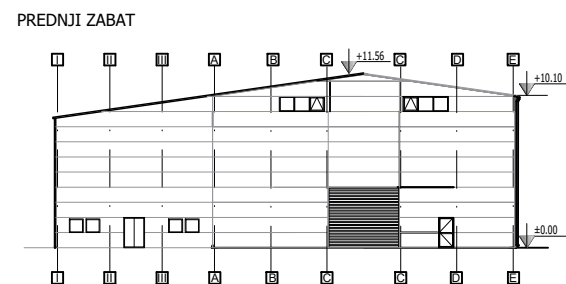

PREDNJI ZABAT

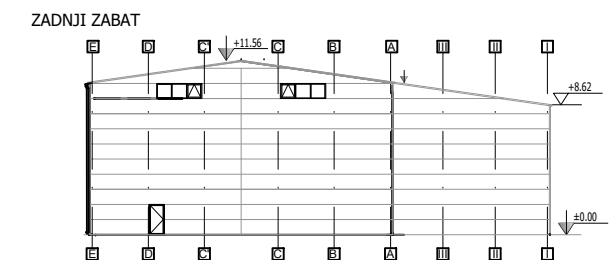

ZADNJI ZABAT

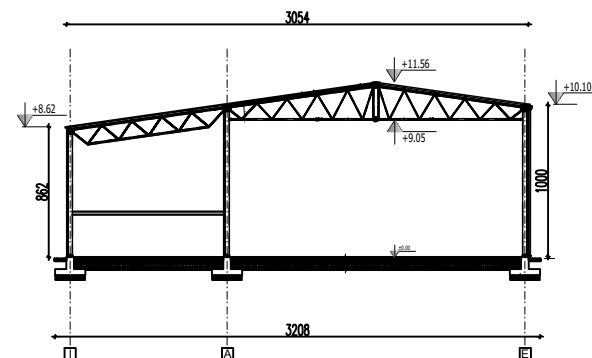


PRESEK A-A


 ROMB DESIGN TIM	ROMB DESIGN TIM NOVI SAD MILKA BASTA PR Lukijana Mušickog 11a/5 21000 Novi SAD, Srbija		broj E- 013/2022	URBANISTIČKI PROJEKAT URBANISTIČKO ARHITEKTONSKE RAZRADE LOKACIJE 7805/25 KO APATIN ZA POTREBE IZGRADNJE PROIZVODNOG KOMPLEKSA ZA RECIKLAŽU PLASTIKE		
				INVESTITOR: BIONEX DOO, Apatin, Dunavska obala BB		
				NARUČILAC: BIONEX DOO, Apatin, Dunavska obala BB		
odgovorni urbanista za rukovođenje izradom UP-a	Andrea Govedarica, dia			IDEJNO ARHITEKTONSKO REŠENJE SKLADIŠTE PROIZVODNE HALE (REGRANULAT) I HALE ZA TRETMAN VODE OBJEKTI BROJ 7 I 8		
saradnici	Milka Basta, dig					
Vlasnik	Milka Basta, dig			razmera: 1:500	datum: mart 2022.	broj priloga: 08.5

URBANISTIČKI PROJEKAT
URBANISTIČKO ARHITEKTONSKE RAZRADE LOKACIJE
7805/25 KO APATIN ZA POTREBE IZGRADNJE
PROIZVODNOG KOMPLEKSA ZA RECIKLAŽU PLASTIKE


OSNOVA PRIZEMLJA

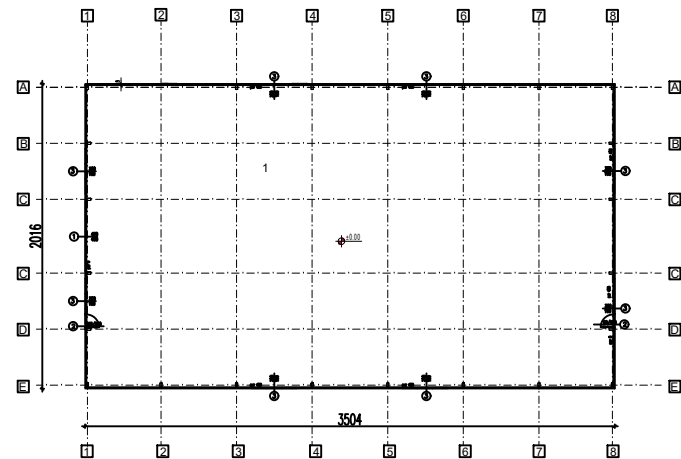


OSNOVA KROVNE KONSTRUKCIJE

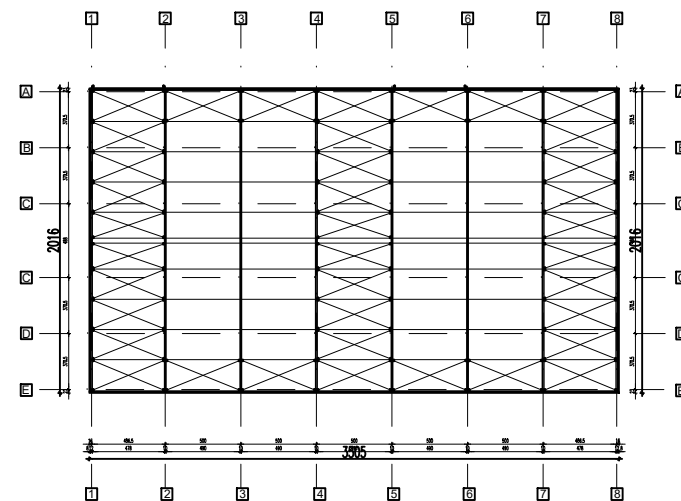


OSNOVA KROVNIH RAVNI

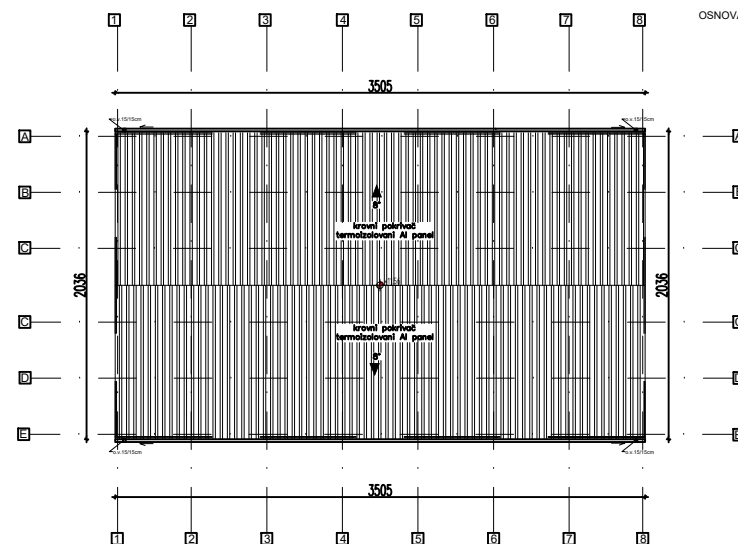


ZAPADNA FASADA

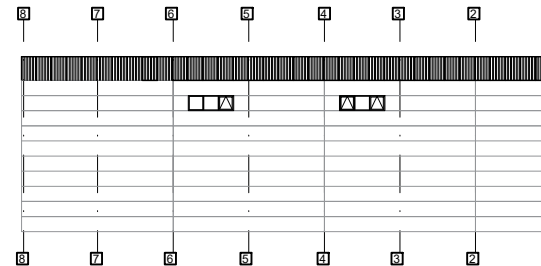


ISTOCNA FASADA

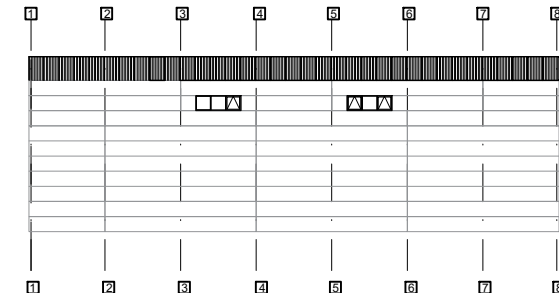


JUZNA FASADA

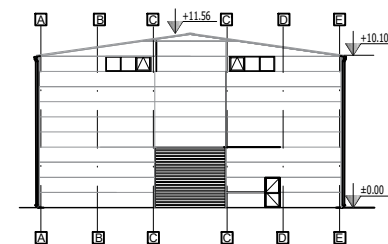




SEVERNA FASADA

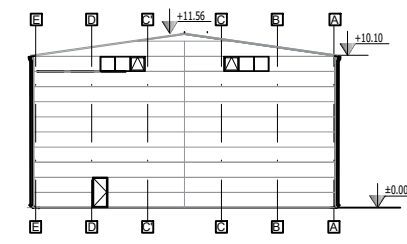

PRESEK A-A

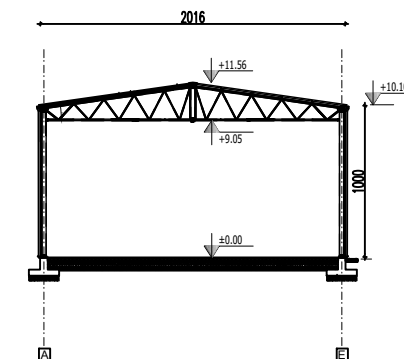

 ROMB DESIGN TIM	ROMB DESIGN TIM NOVI SAD MILKA BASTA PR Lukijana Mušickog 11a/5 21000 Novi SAD, Srbija		broj E- 013/2022	URBANISTIČKI PROJEKAT URBANISTIČKO ARHITEKTONSKE RAZRADE LOKACIJE 7805/25 KO APATIN ZA POTREBE IZGRADNJE PROIZVODNOG KOMPLEKSA ZA RECIKLAŽU PLASTIKE		
				INVESTITOR: BIONEX DOO, Apatin, Dunavska obala BB		
				NARUČILAC: BIONEX DOO, Apatin, Dunavska obala BB		
				IDEJNO ARHITEKTONSKO REŠENJE SKLADIŠTE GOTOVIH PROIZVODA OBJEKAT BROJ 5		
odgovorni urbanista za rukovođenje izradom UP-a	Andrea Govedarica, dia					
saradnici	Milka Basta, dig					
Vlasnik	Milka Basta, dig		razmera: 1:500	datum: mart 2022.	broj priloga: 08.6	

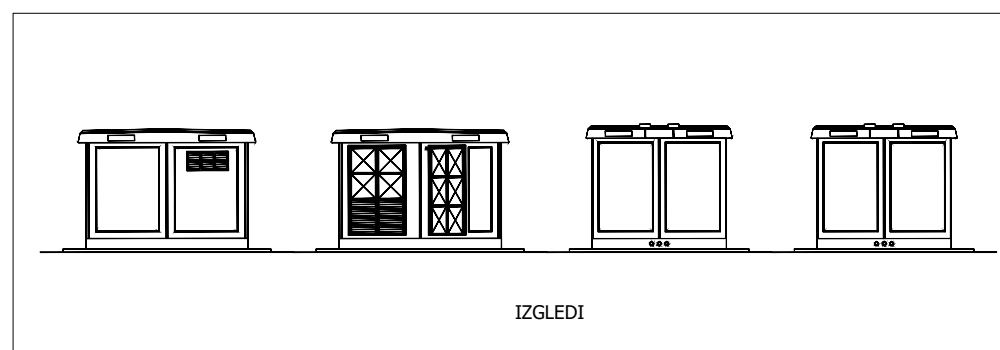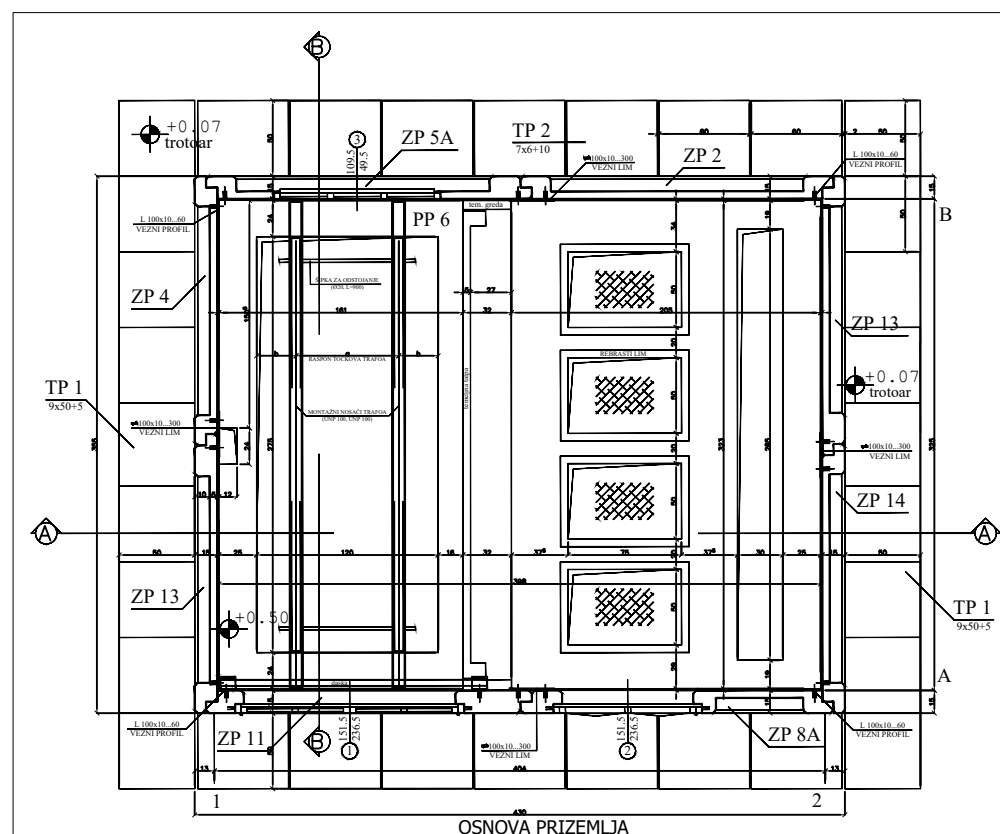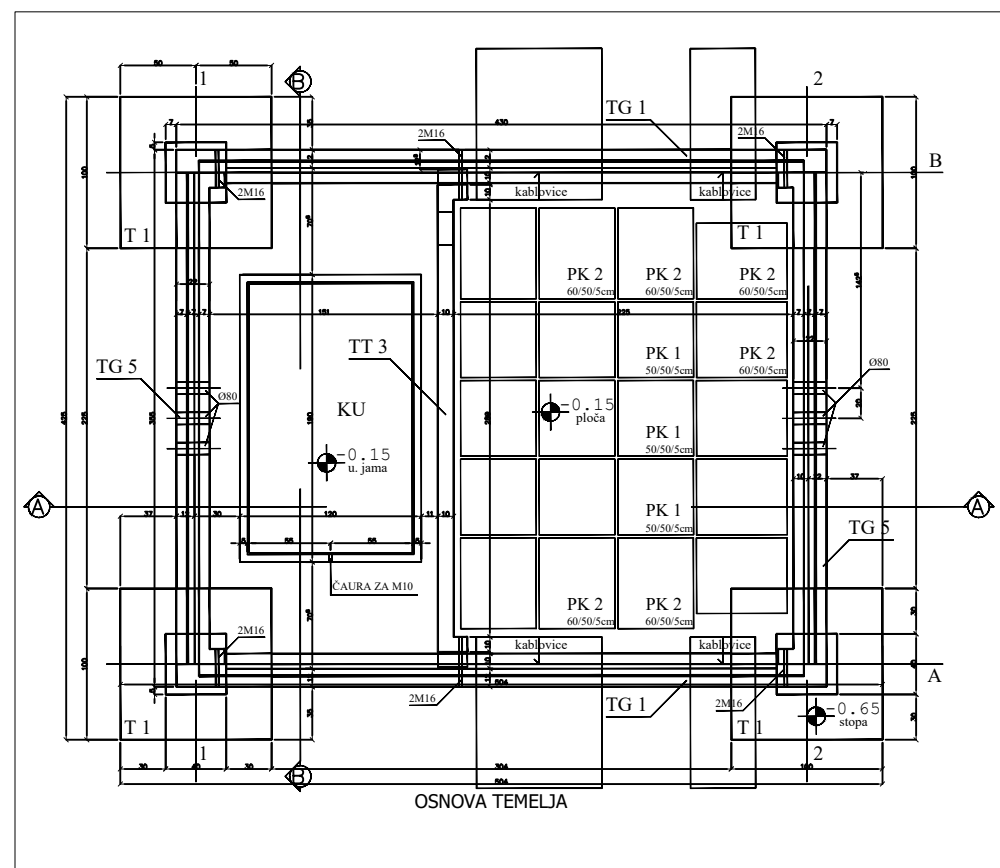


URBANISTIČKI PROJEKAT

URBANISTIČKO ARHITEKTONSKE RAZRADE LOKACIJE

7805/25 KO APATIN ZA POTREBE IZGRADNJE

PROIZVODNOG KOMPLEKSA ZA RECIKLAŽU PLASTIKE

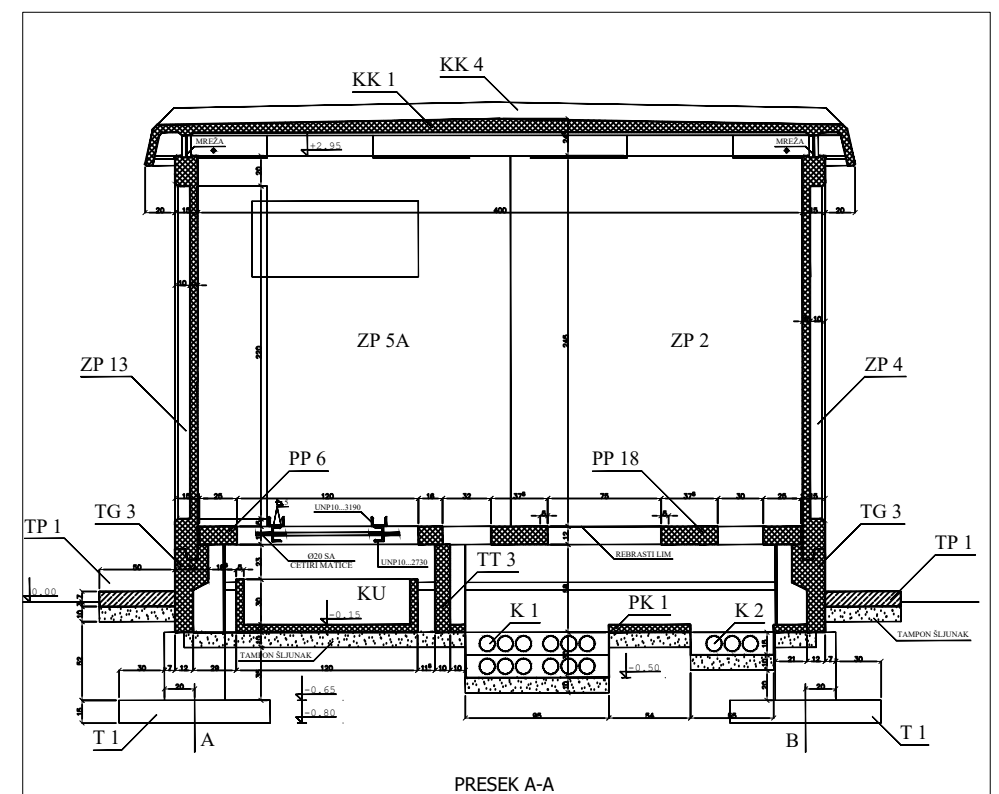

	ROMB DESIGN TIM NOVI SAD MILKA BASTA PR Lukijana Mušickog 11a/5 21000 Novi SAD, Srbija	broj E- 013/2022	URBANISTIČKI PROJEKAT URBANISTIČKO ARHITEKTONSKE RAZRADE LOKACIJE 7805/25 KO APATIN ZA POTREBE IZGRADNJE PROIZVODNOG KOMPLEKSA ZA RECIKLAŽU PLASTIKE		
			INVESTITOR: BIONEX DOO, Apatin, Dunavska obala BB		
			NARUČILAC: BIONEX DOO, Apatin, Dunavska obala BB		
odgovorni urbanista za rukovođenje izradom UP-a	Andrea Govedarica, dia		IDEJNO ARHITEKTONSKO REŠENJE TRANSFORMATORSKE STANICE OBJEKT BROJ 9		
saradnici	Milka Basta, dig				
Vlasnik	Milka Basta, dig		razmera: 1:200 i 1:50	datum: mart 2022.	broj priloga: 08.7