



LFP ZA IZGRADNJU LOGISTIČKOG PROSTORA SA
MAGACINIMA AMBALAŽE I GOTOVIH
PROIZVODA I PORTIRNICOM, SPRATNOSTI P+
NA KATASTARSKIM PARCELAMA BROJ 2457,
2458, 2459, 2460/1, 2460/2, 2461 I 2462 K
APATIN



podgovornik urbanista:	plan:
Svetlana Janković, d.i.a.	Urbanistički projekat urbanističko-arhitektonске razrade lokacije za izgradnju logističkog prostora sa magacinima ambalaže i gotovih proizvoda i portormicom, spratnosti P+0, na katastarskim parcelama broj 2457, 2458, 2459, 2460/1, 2460/2, 2461 i 2462 KO Apatin
arhitekt:	
Novo Pejić, dipl. inž. arh.	
Milena Senjak Pejić, mast. inž. grad.	
Radovan Pejić, mast. inž. arh.	
naslov:	crtež:
APATINSKA PIVARA APATIN DOO, Trg oslobođenja 5, Apatin	IDEJNO REŠENJE OBJEKTA I FAZA






G

OSNOVA TEMELJA I PRIZEMLJA

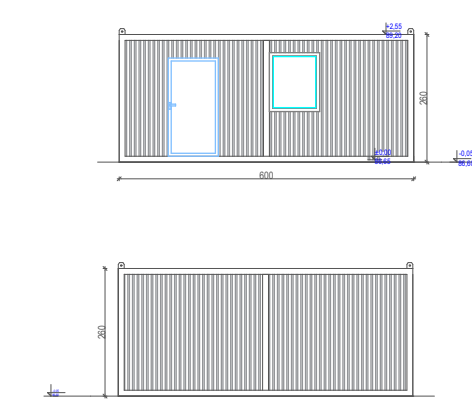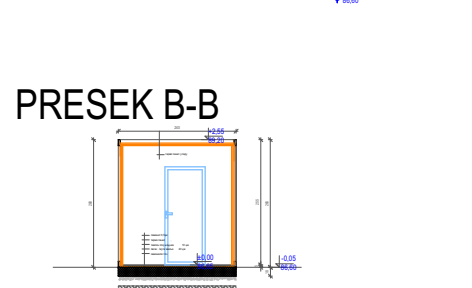


IZGLEDI 1


PRESEK A-A

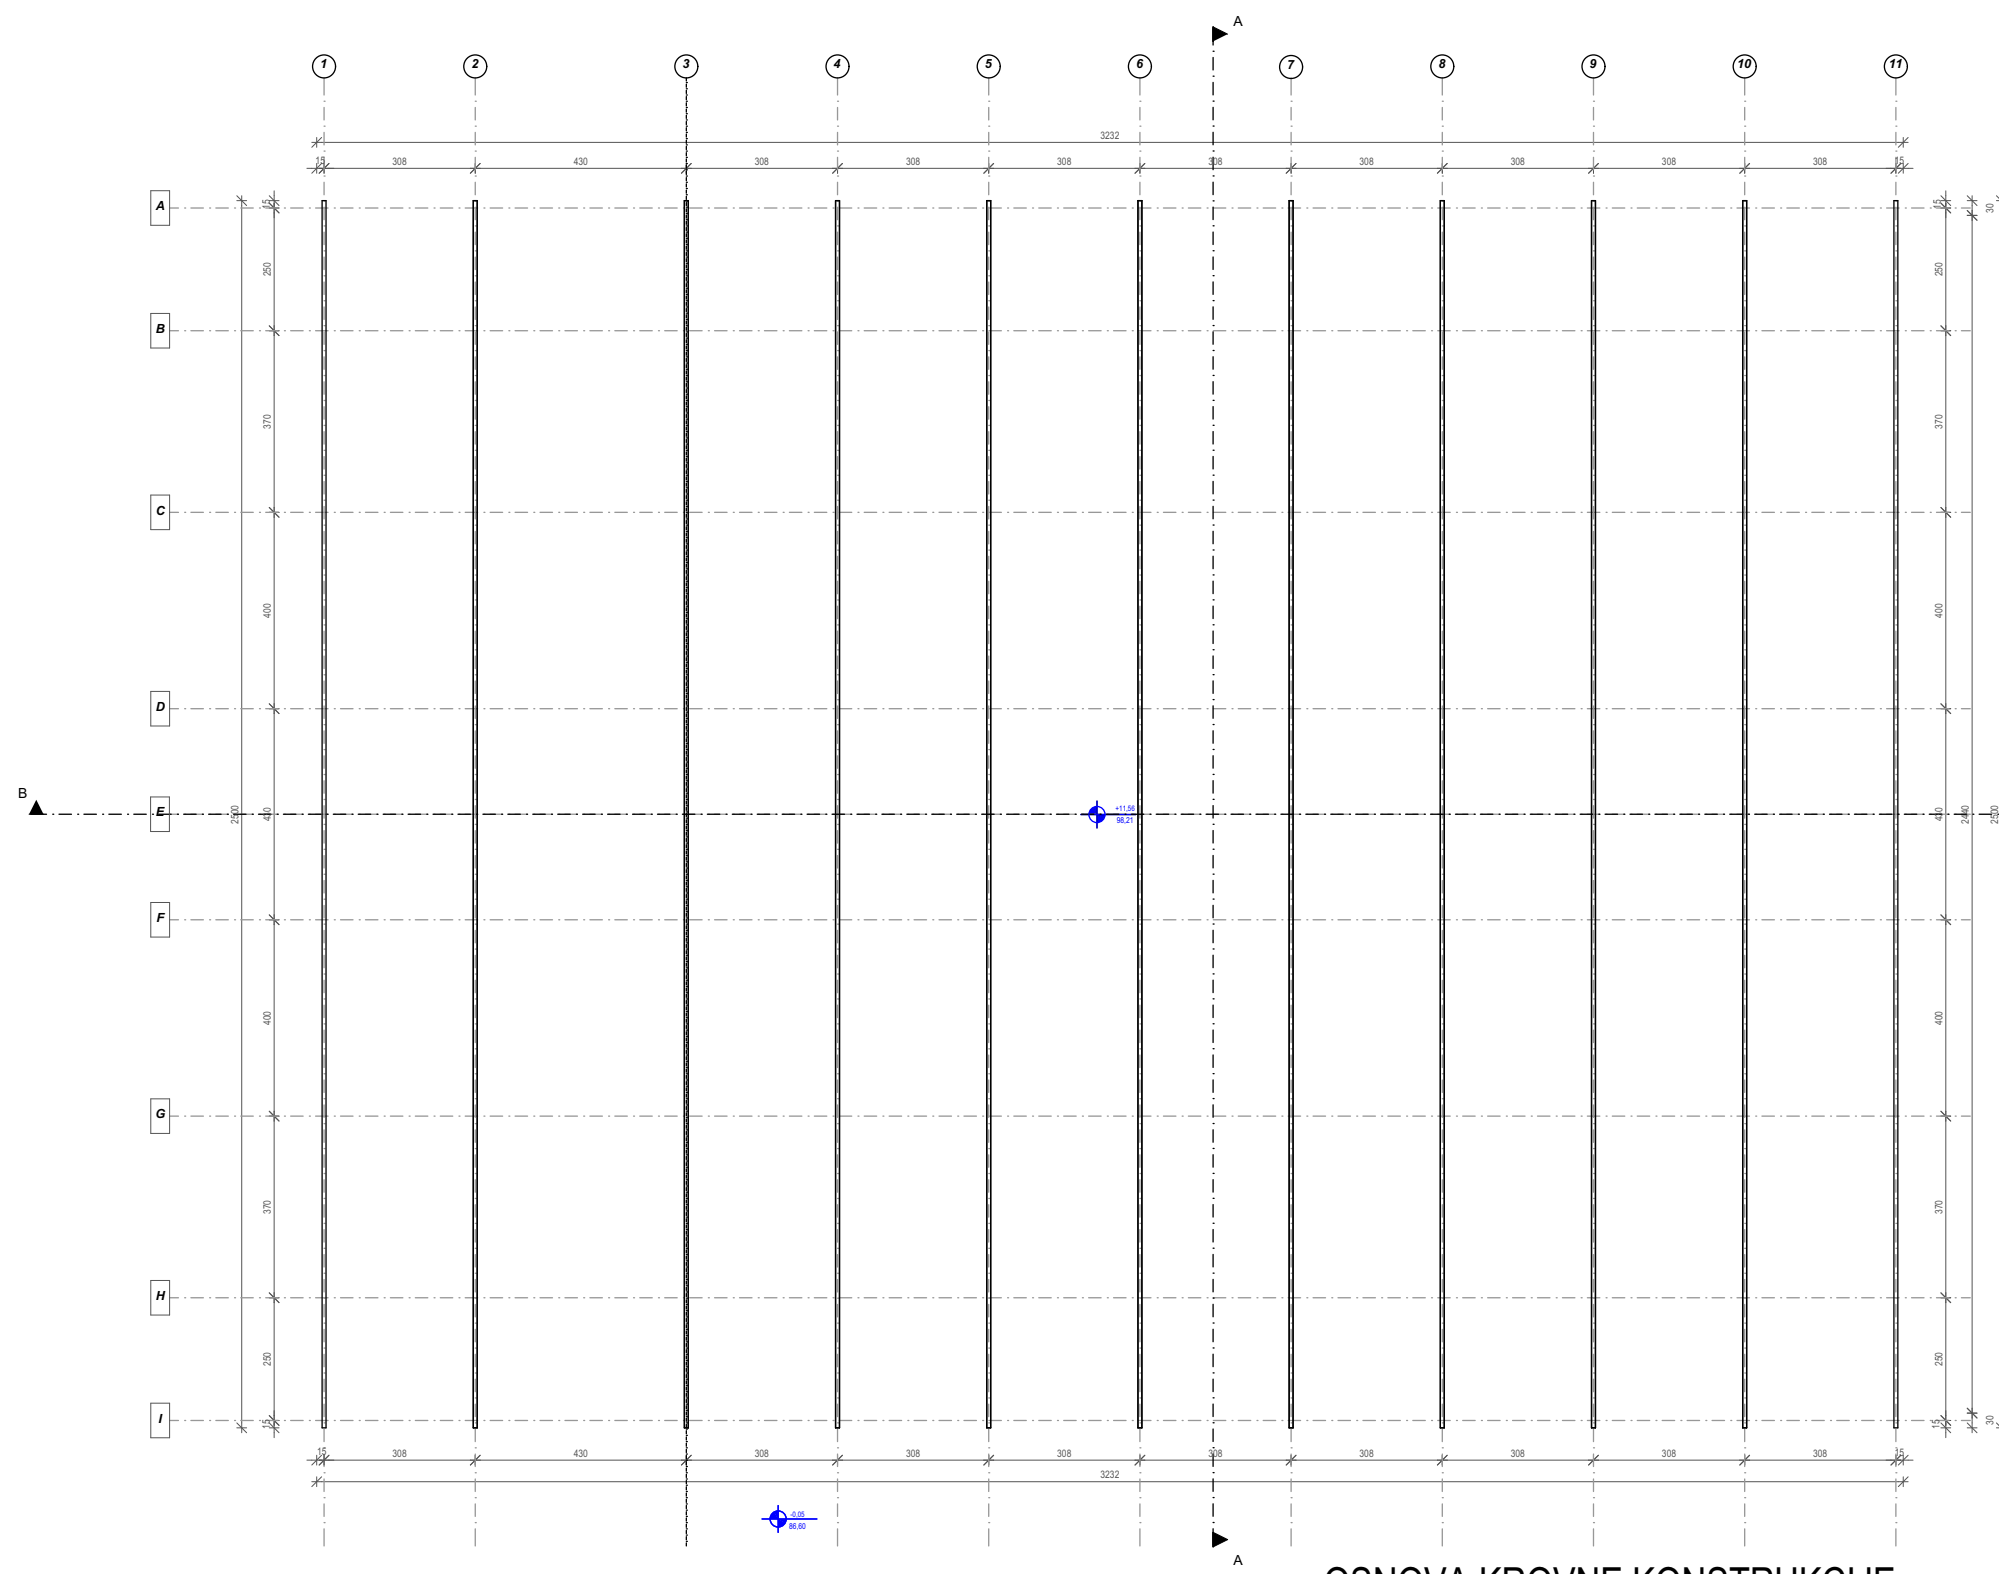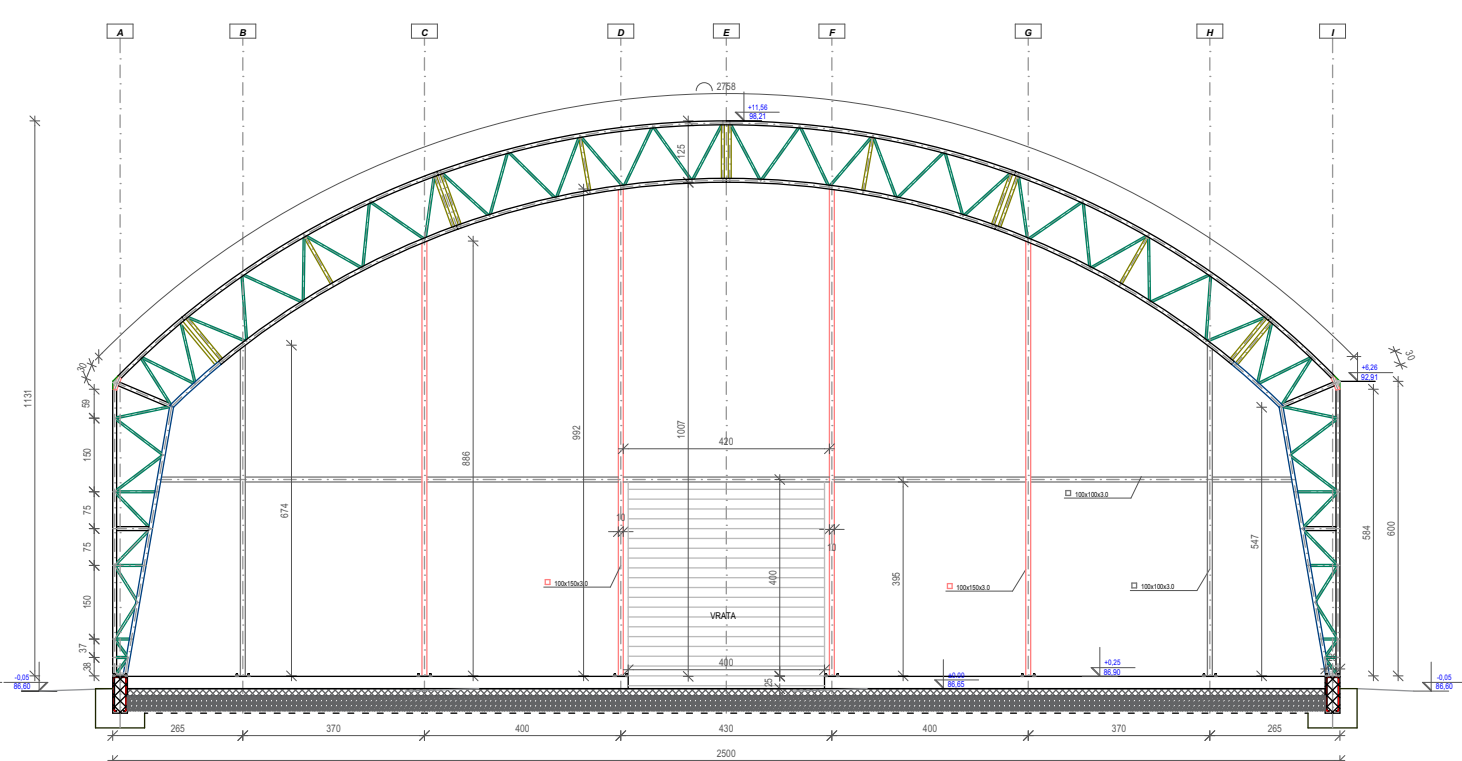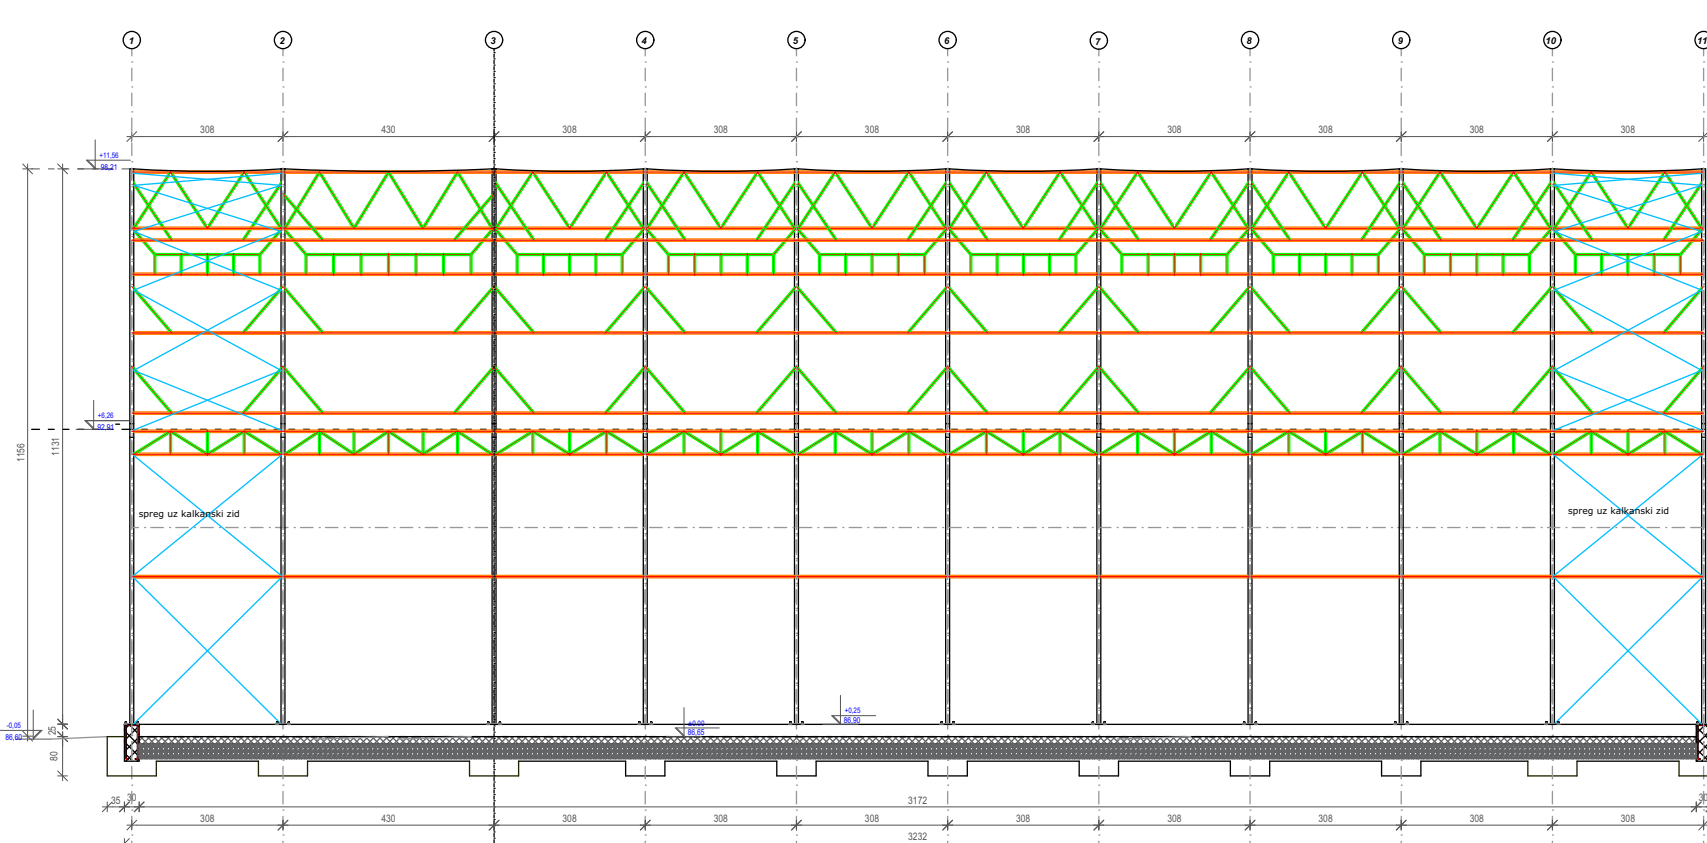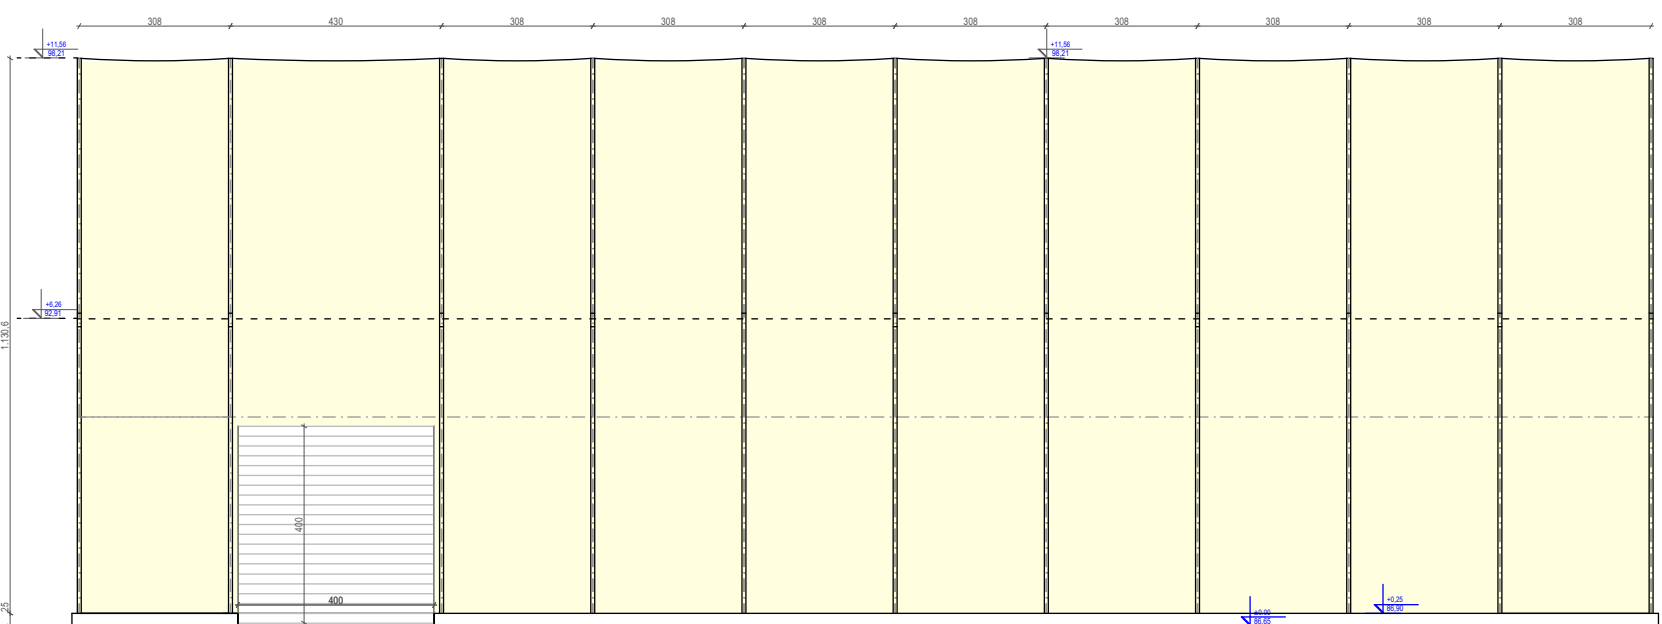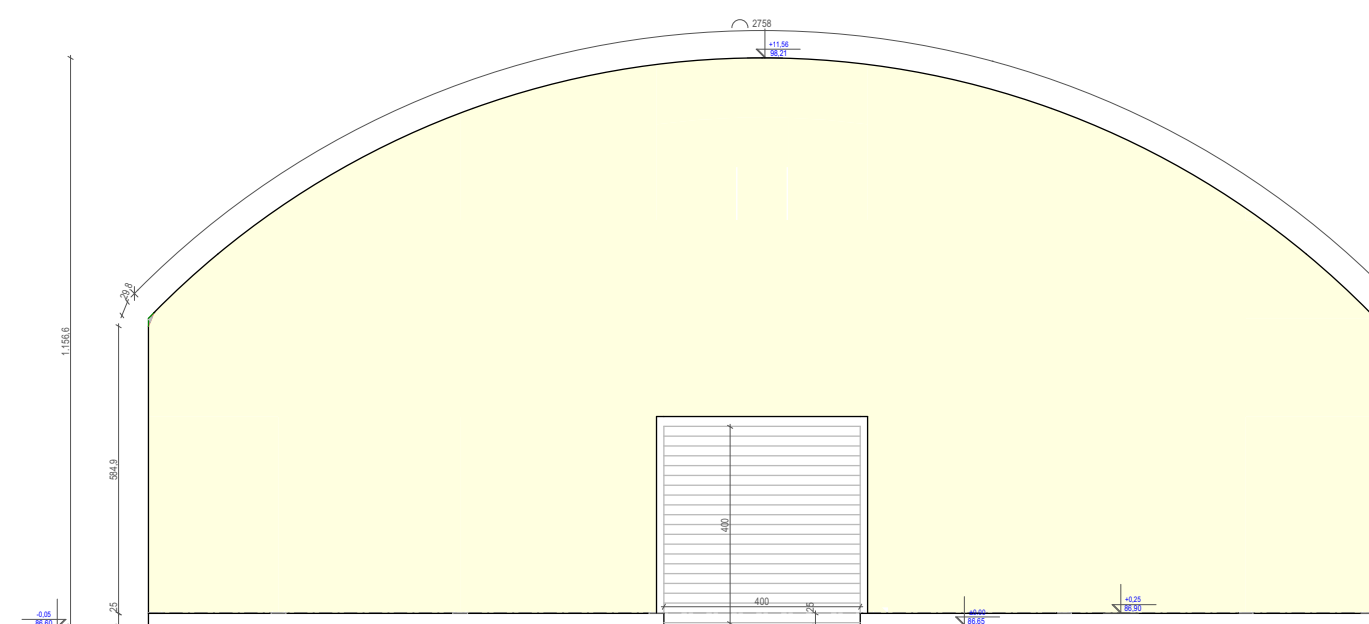


OSNOVA KROVNE KONSTRUKCIJE

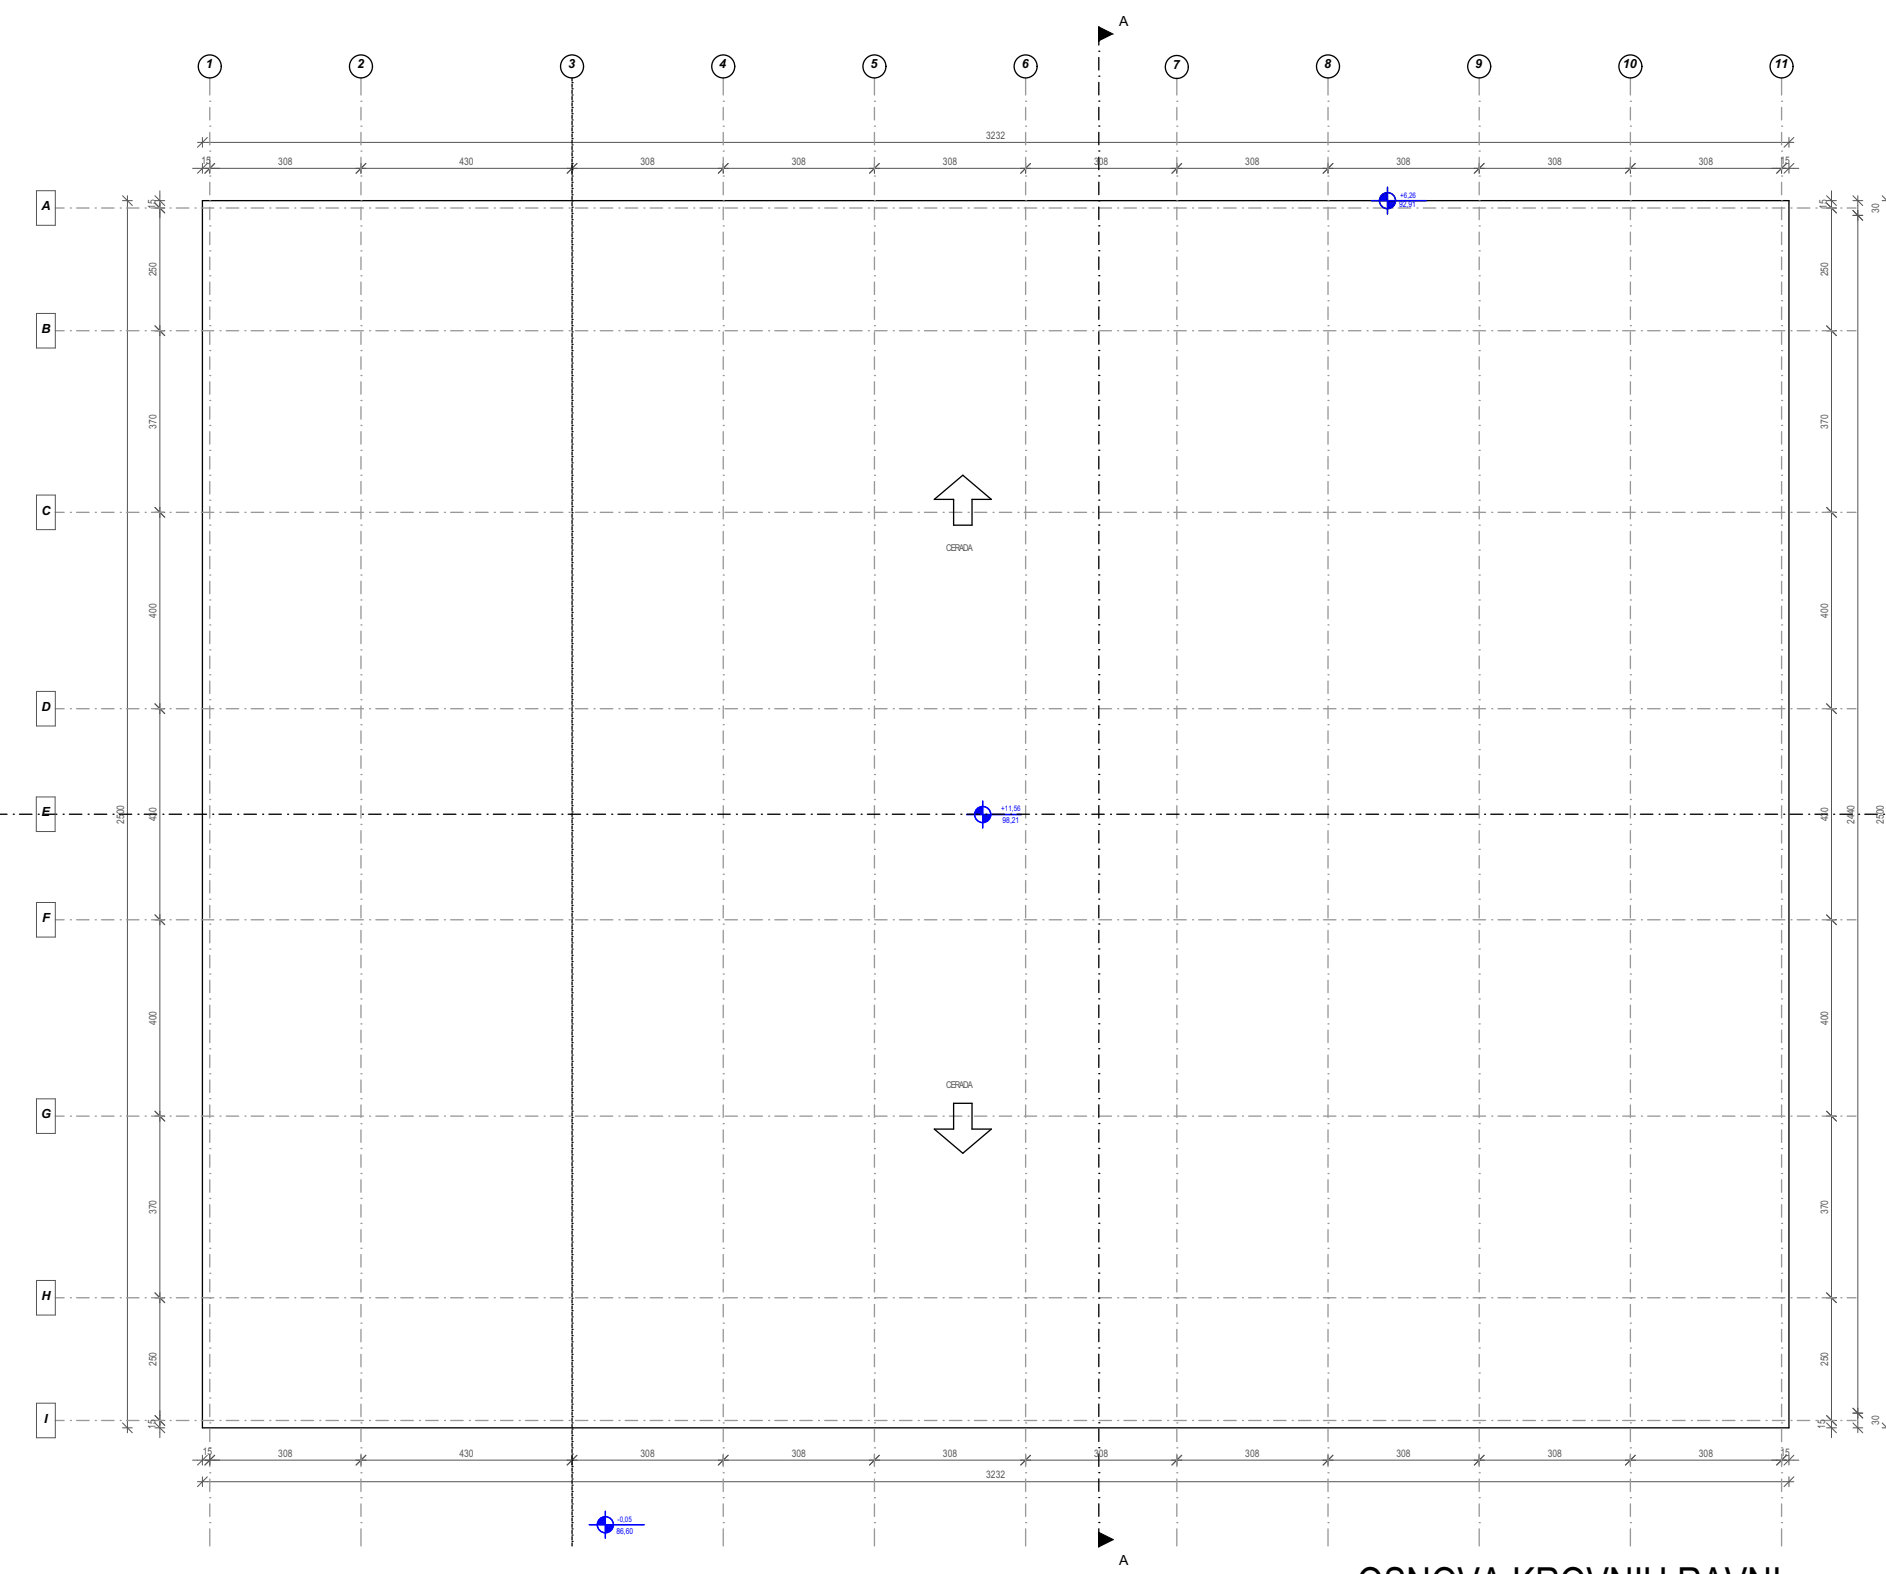

OSNOVA KROVNIH RAVN

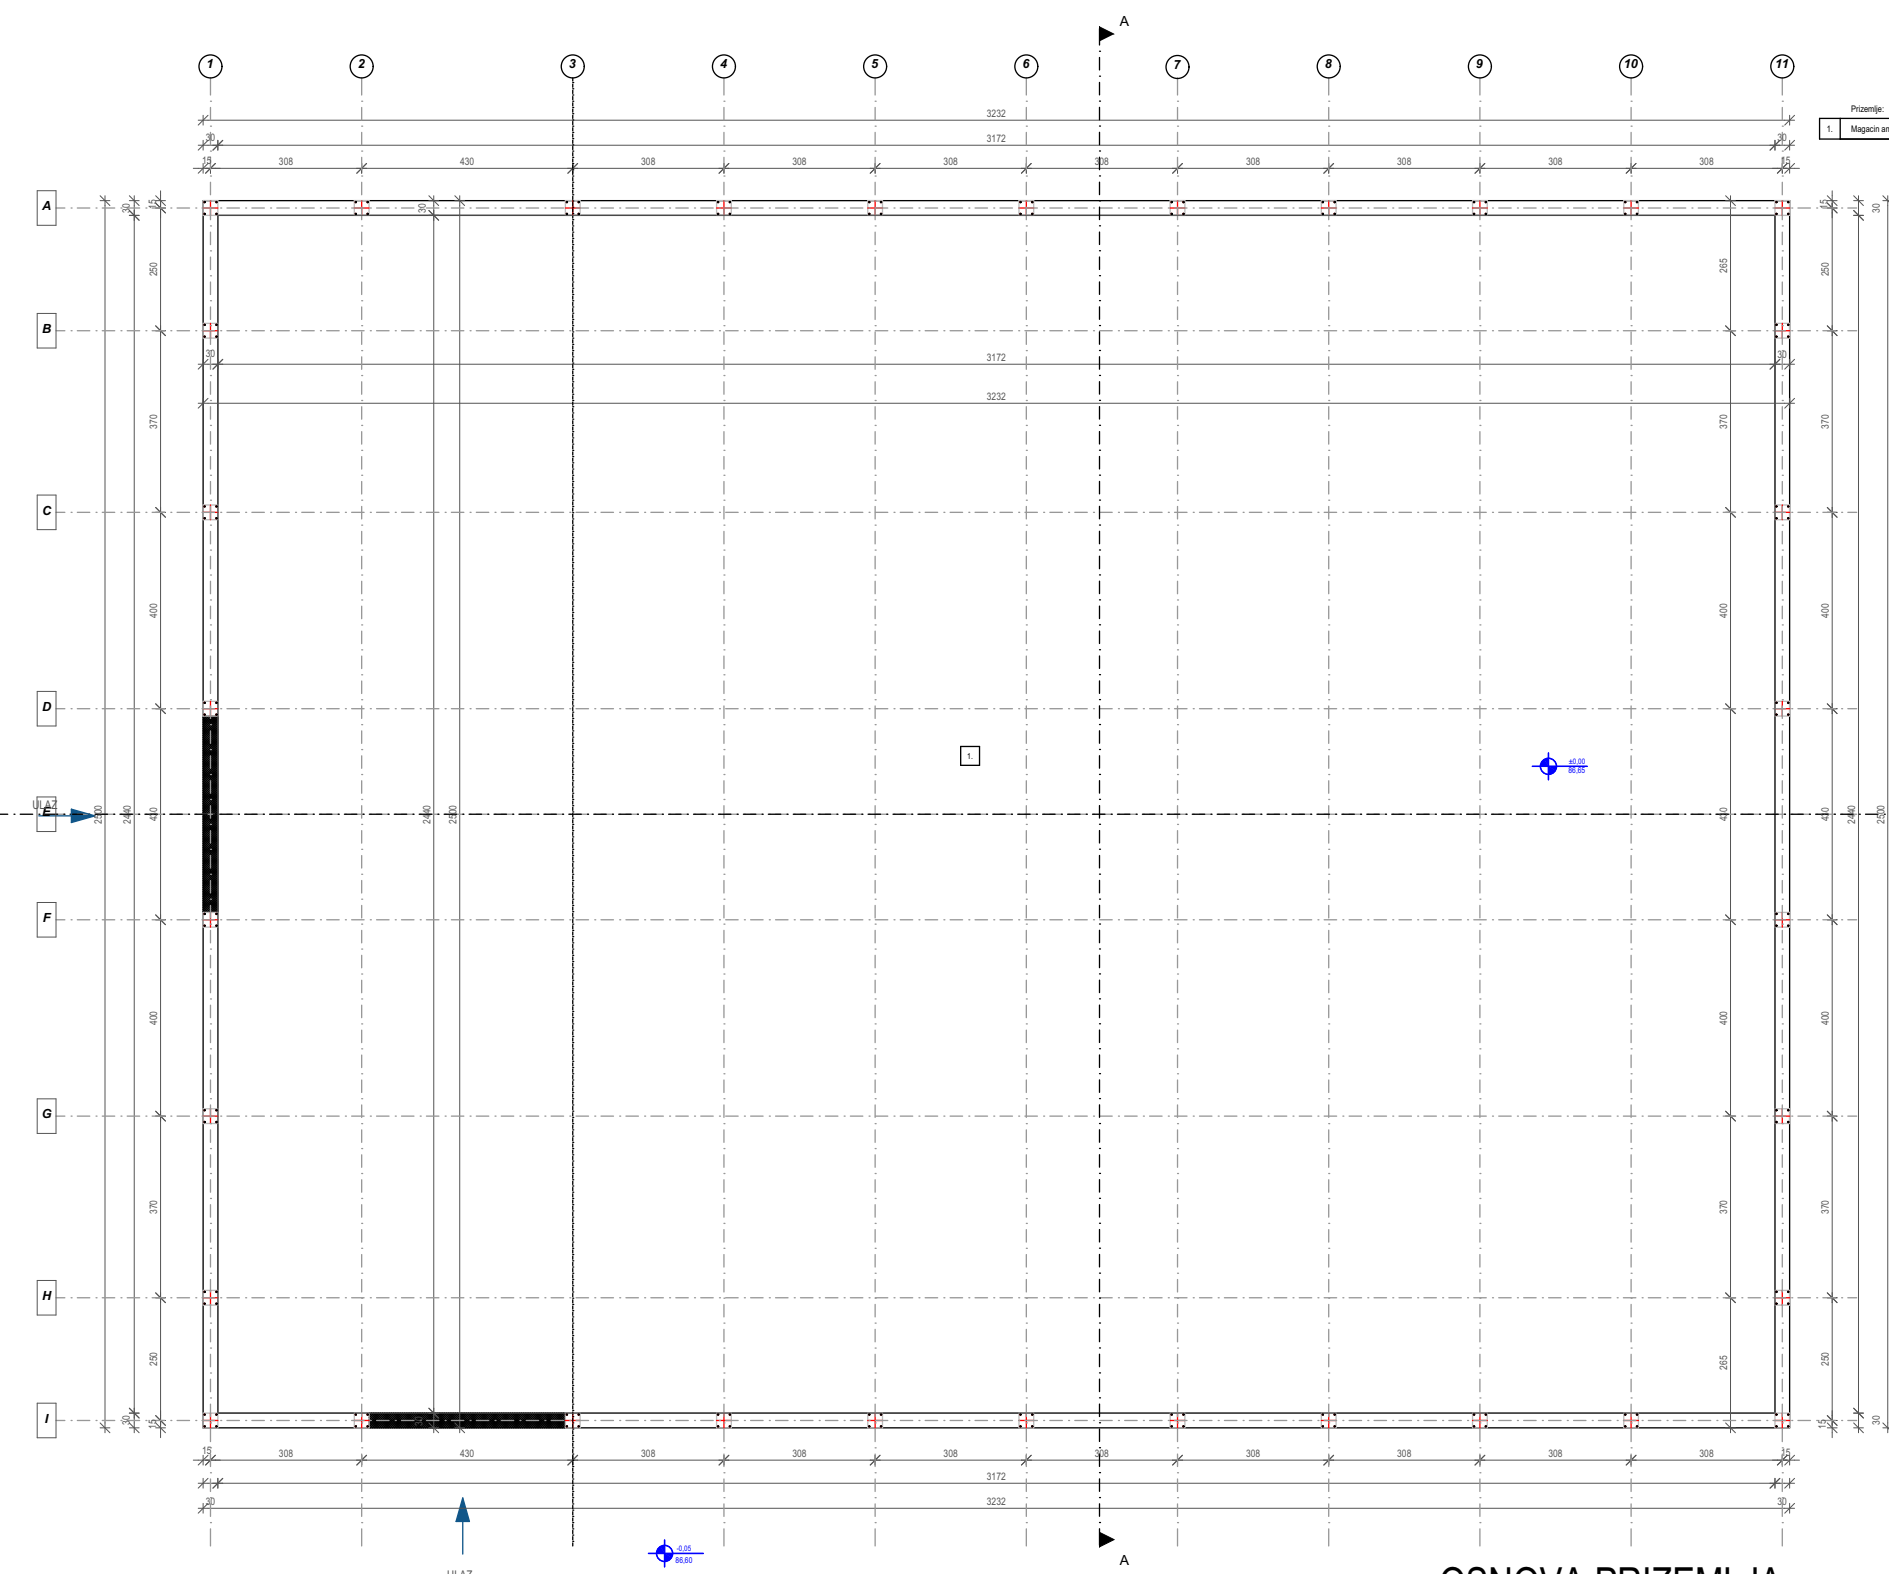

OSNOVA PRIZEMLJA

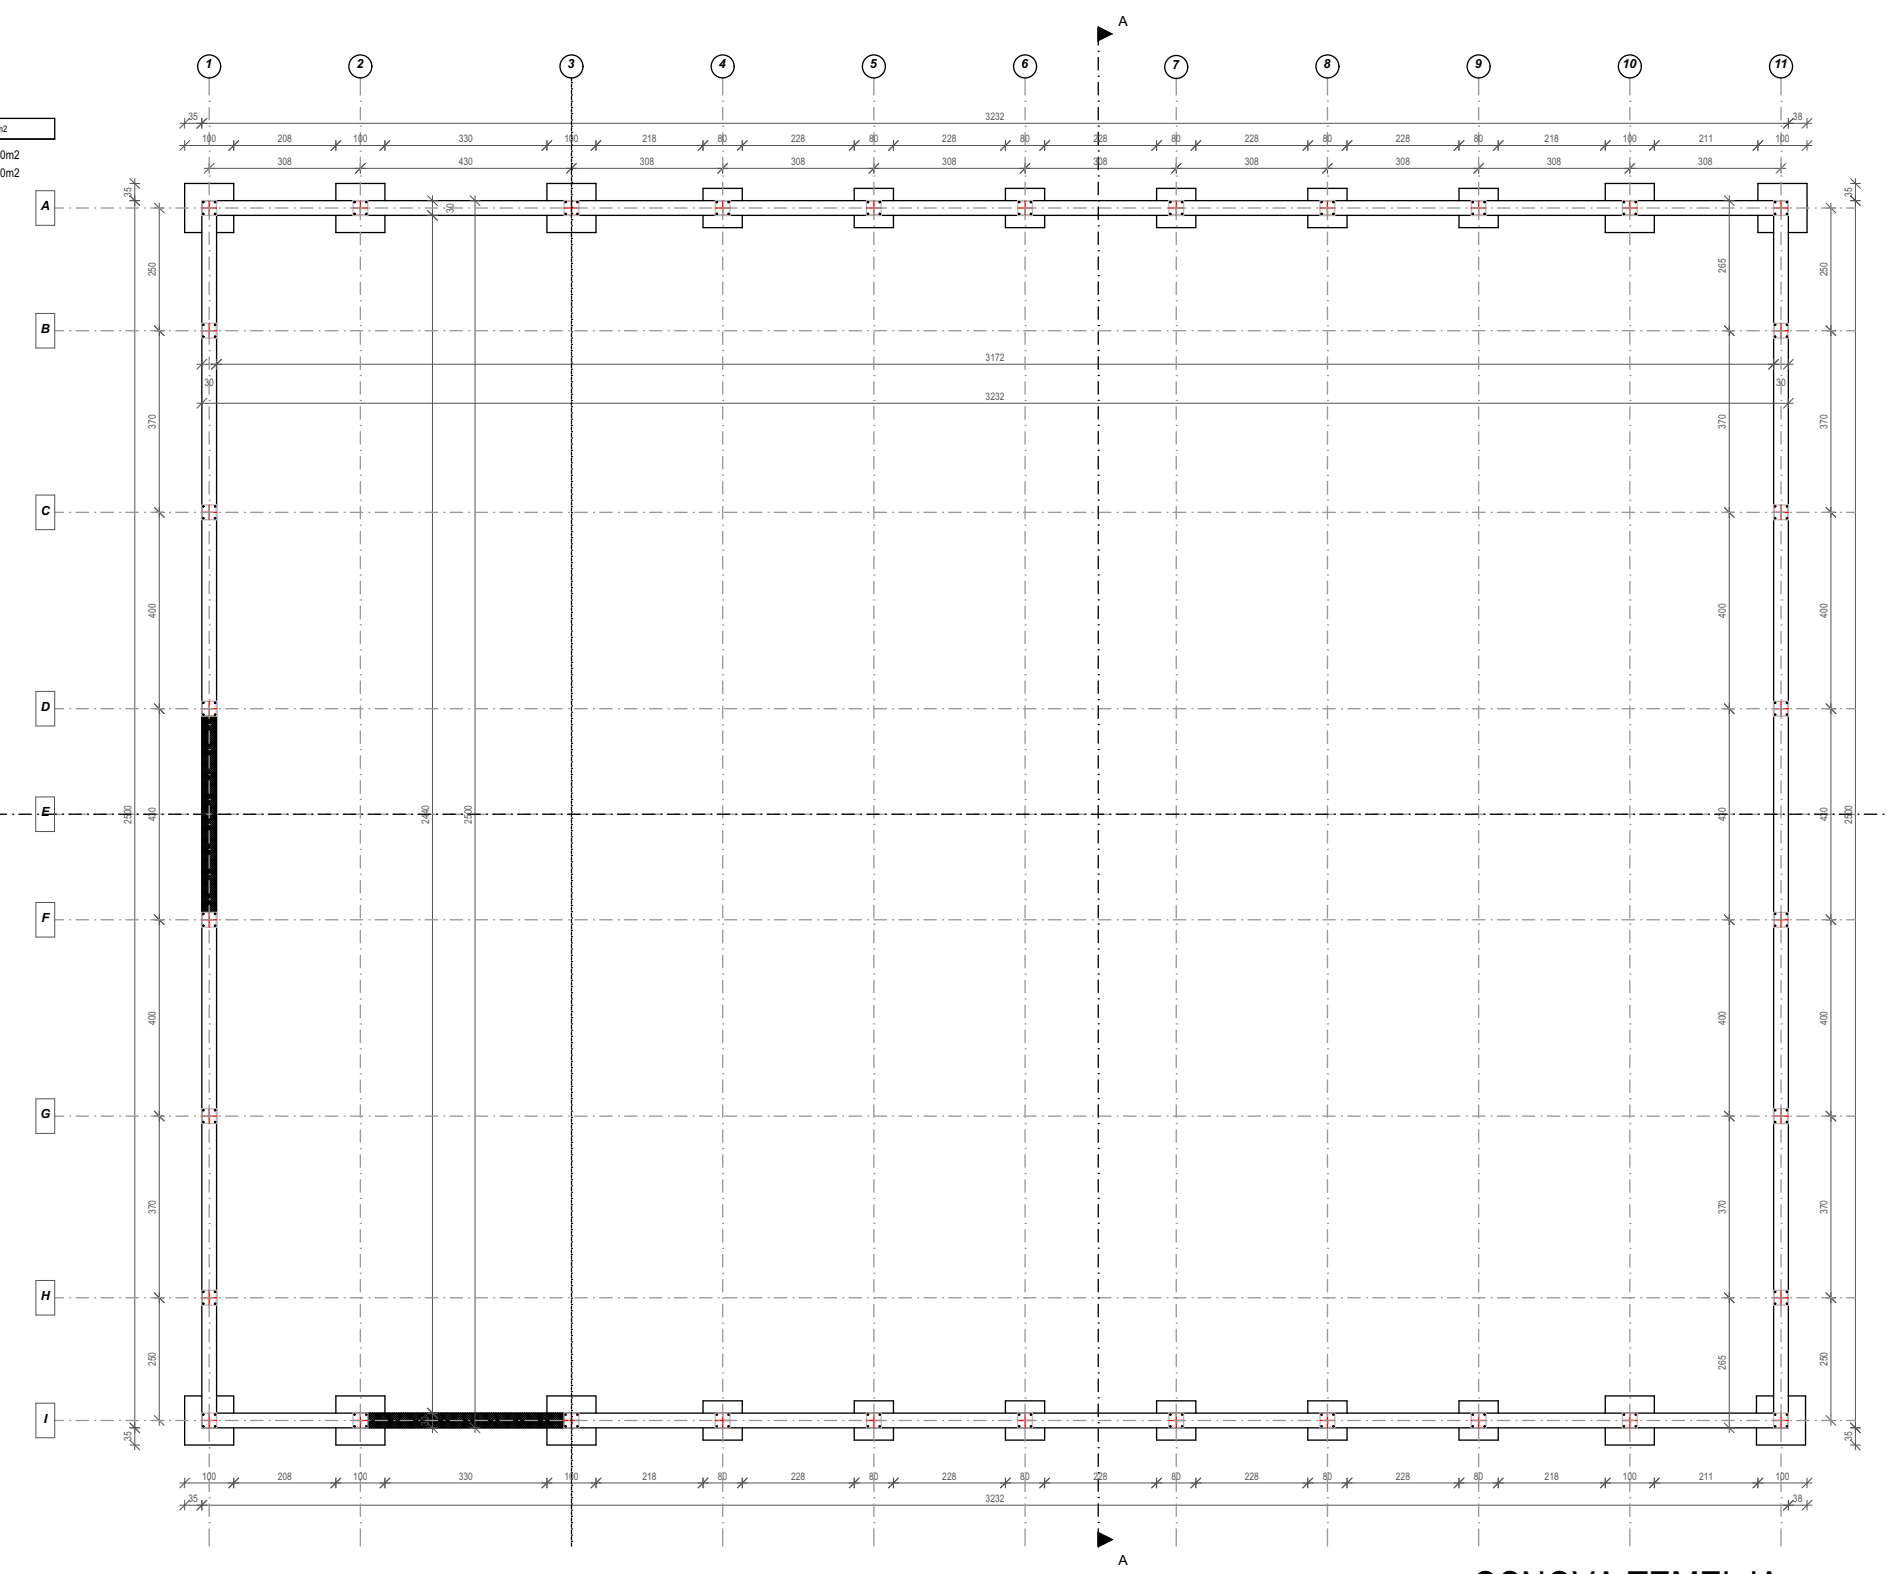

OSNOVA TEMELJA